


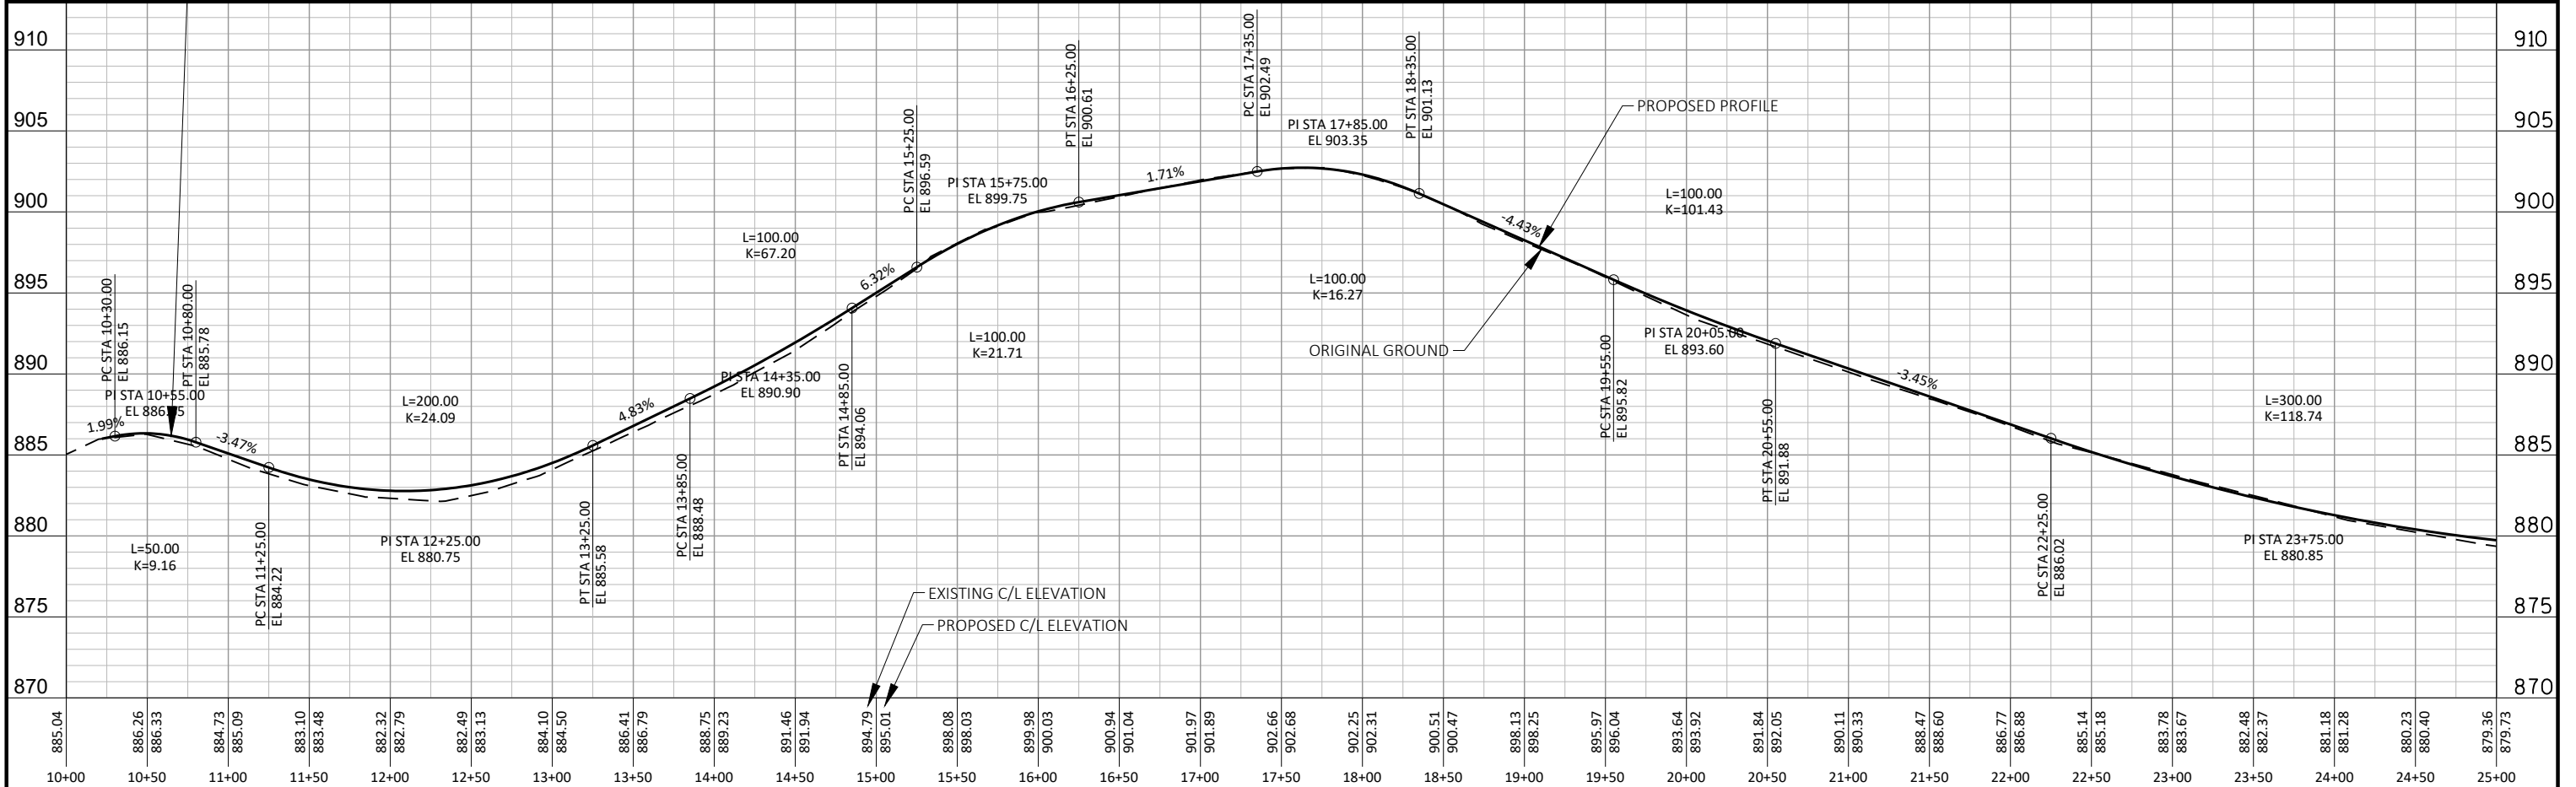
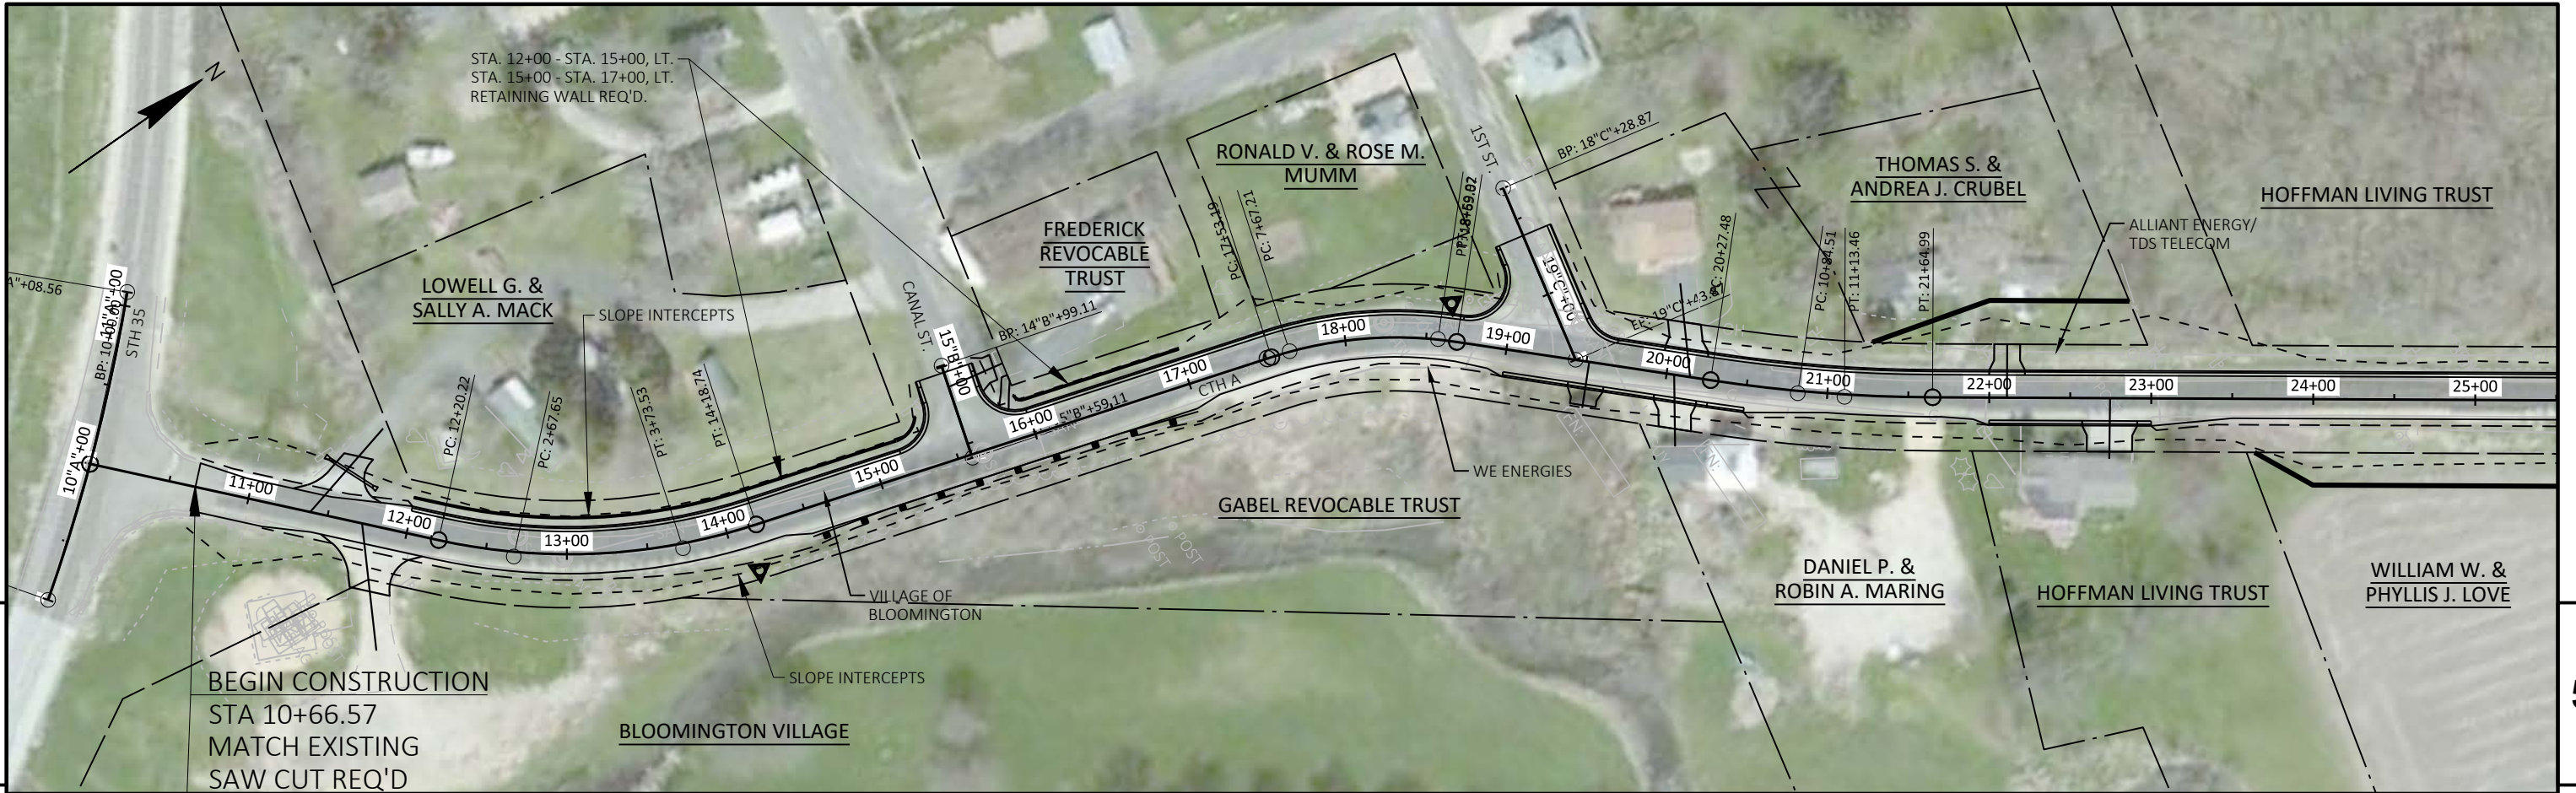
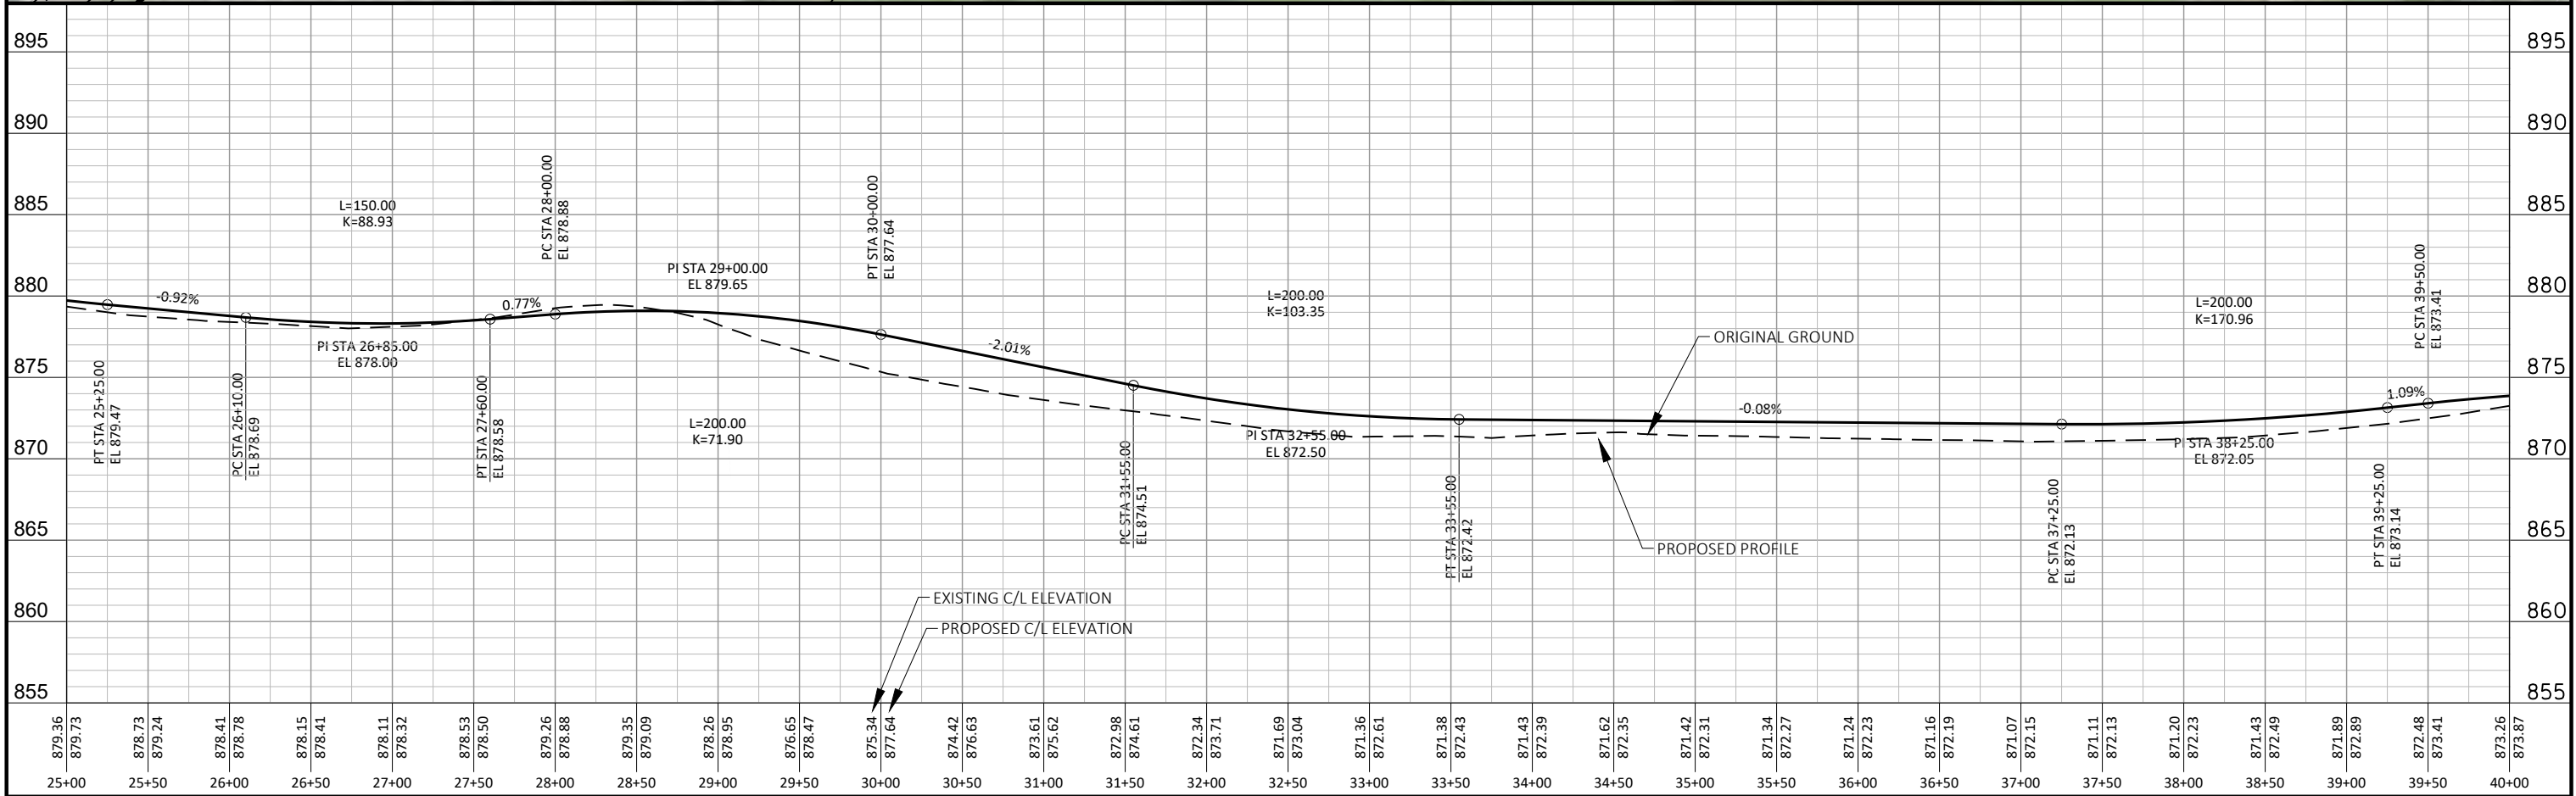


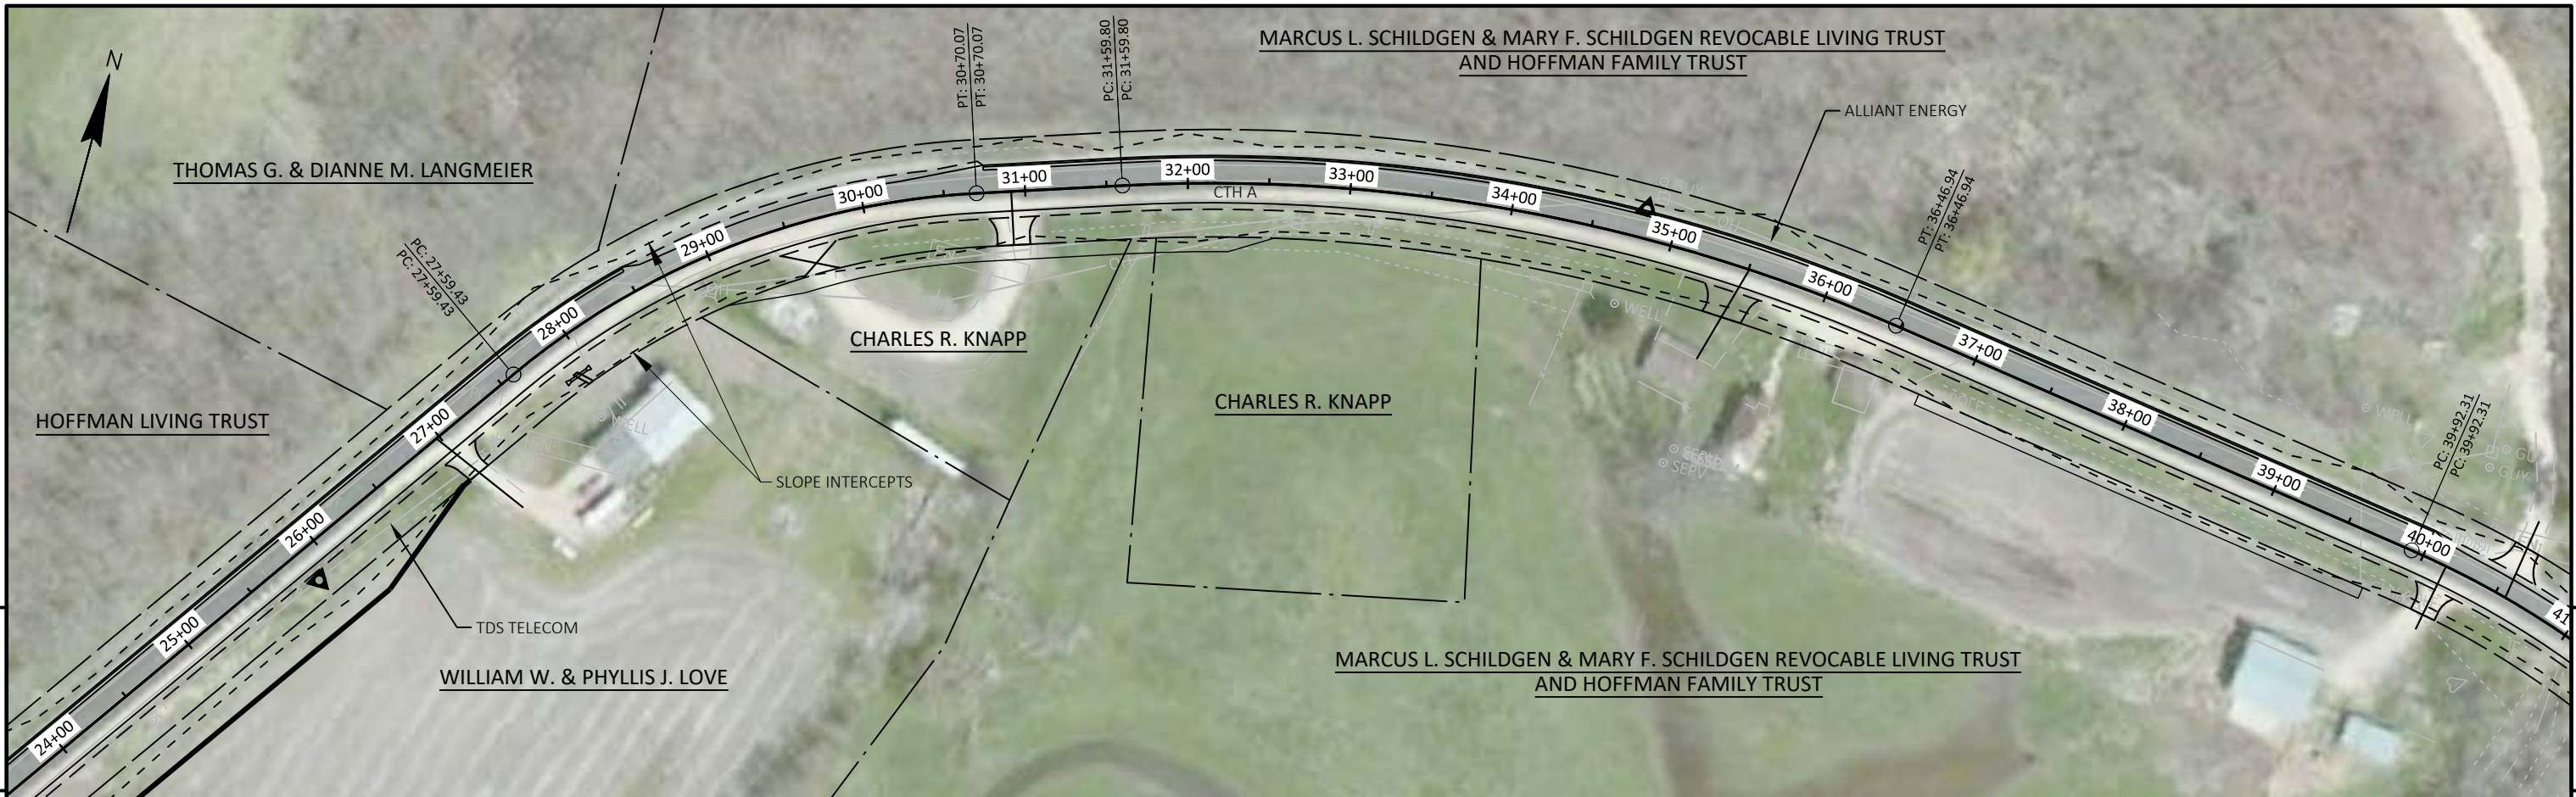



PROJECT NO: 5615-00-75	HWY: CTH A	COUNTY: GRANT	PLAN & PROFILE - CTH A	SHEET	E
------------------------	------------	---------------	------------------------	-------	---

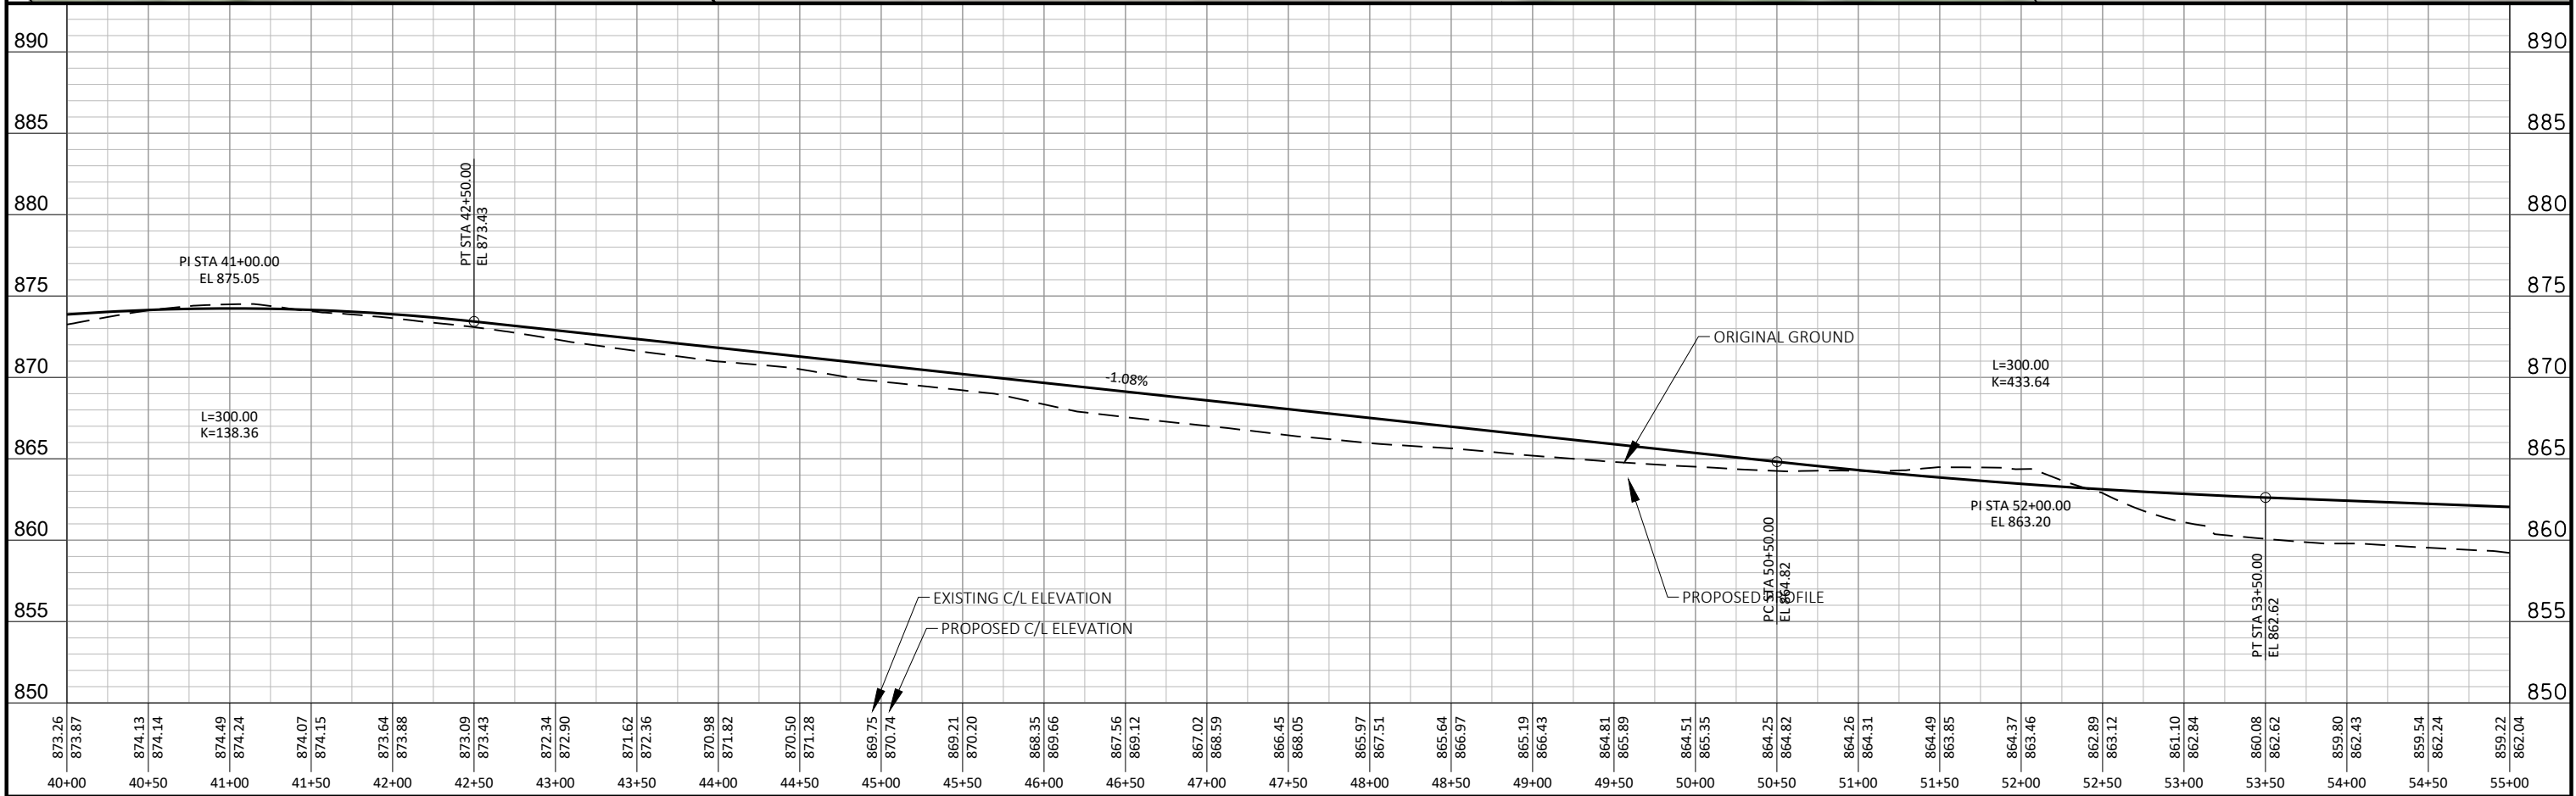



PROJECT NO: 5615-00-75	HWY: CTH A	COUNTY: GRANT	PLAN & PROFILE - CTH A	SHEET	5
------------------------	------------	---------------	------------------------	-------	---


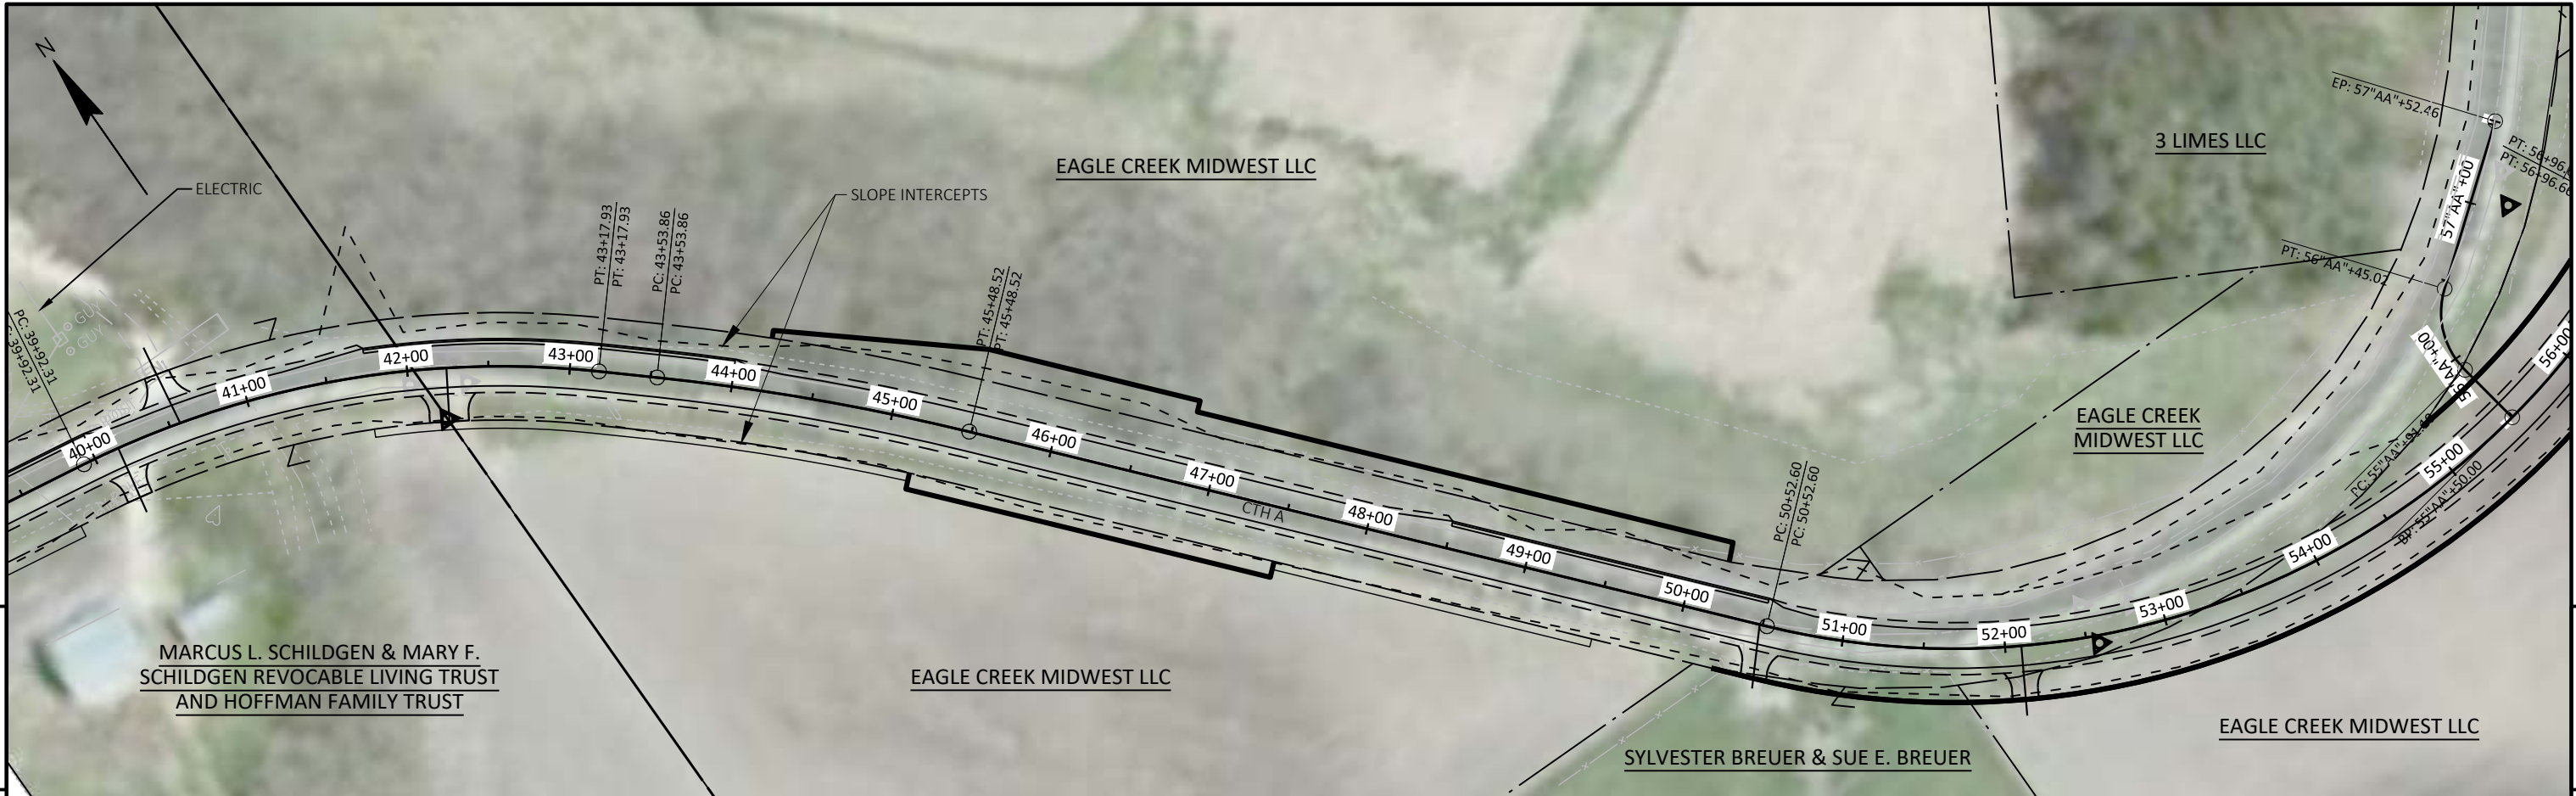


PROJECT NO: 5615-00-75	HWY: CTH A	COUNTY: GRANT	PLAN & PROFILE - CTH A	SHEET	E
------------------------	------------	---------------	------------------------	-------	---

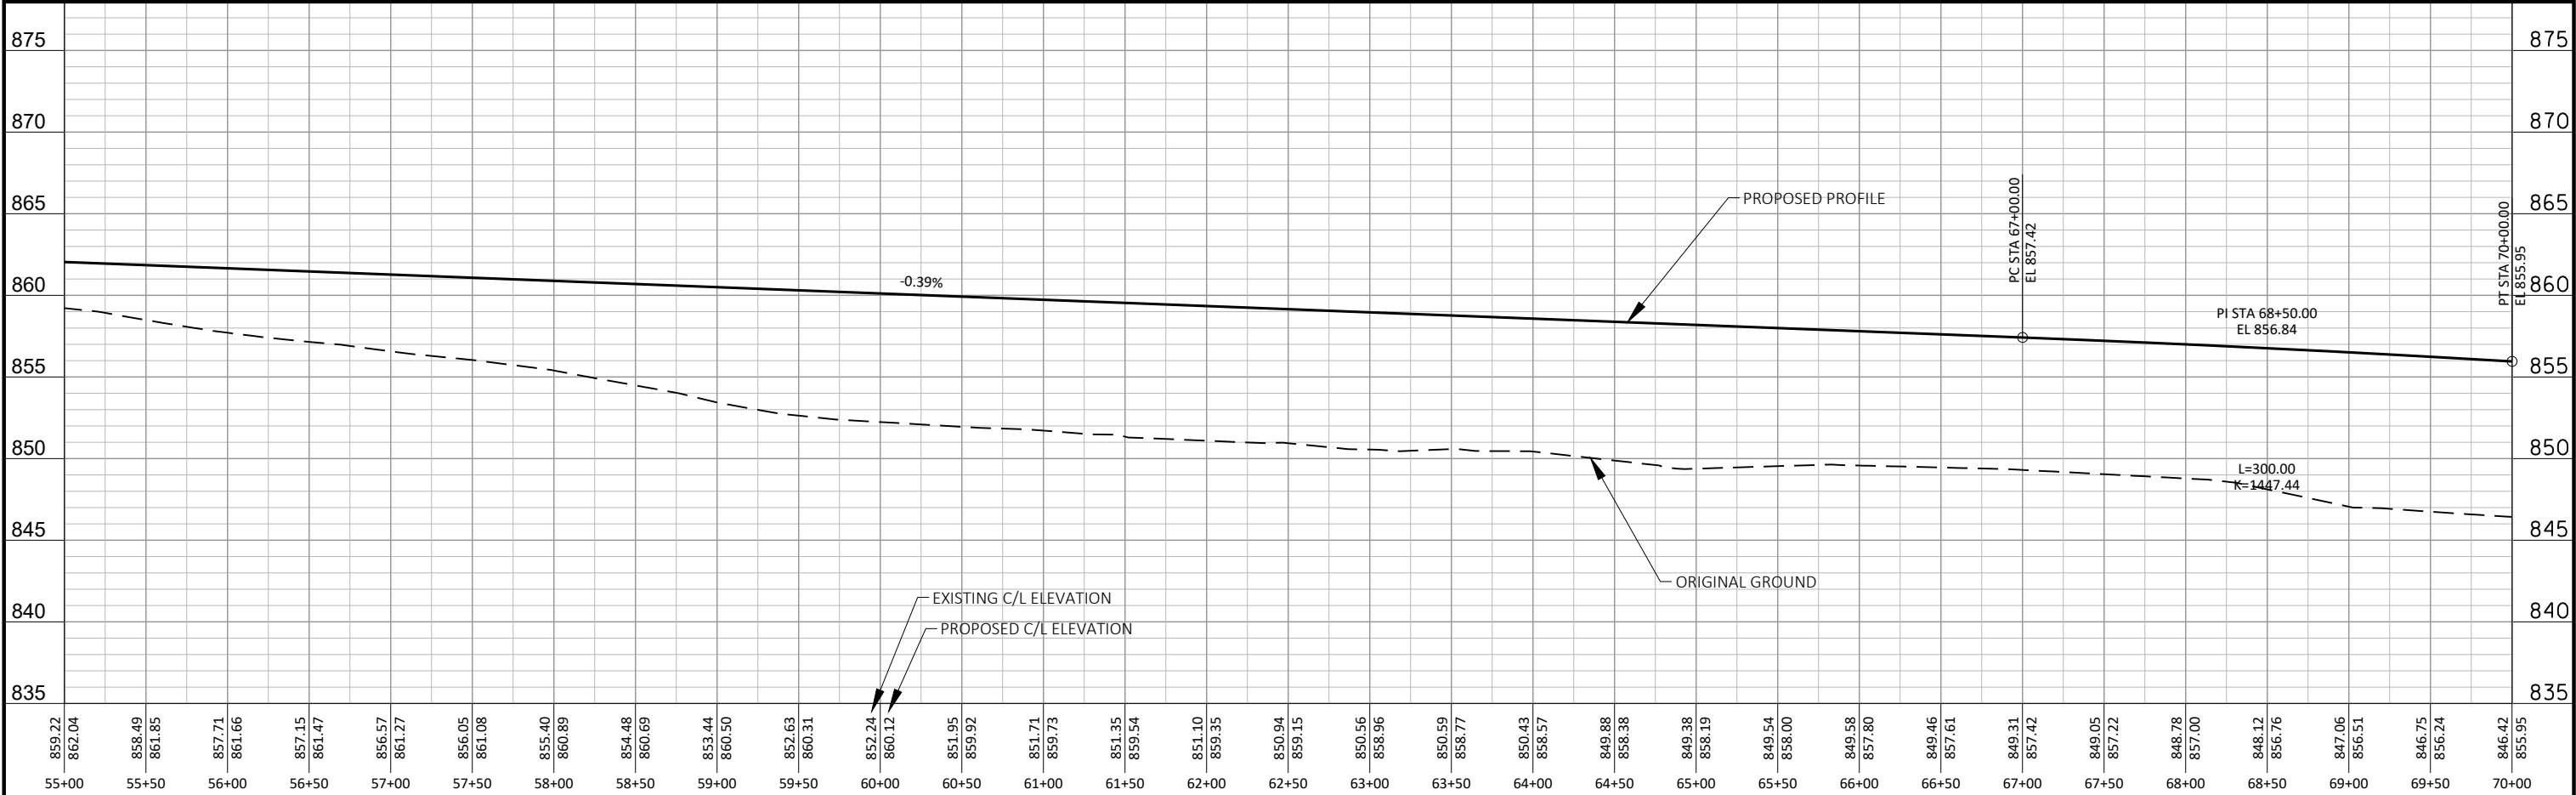
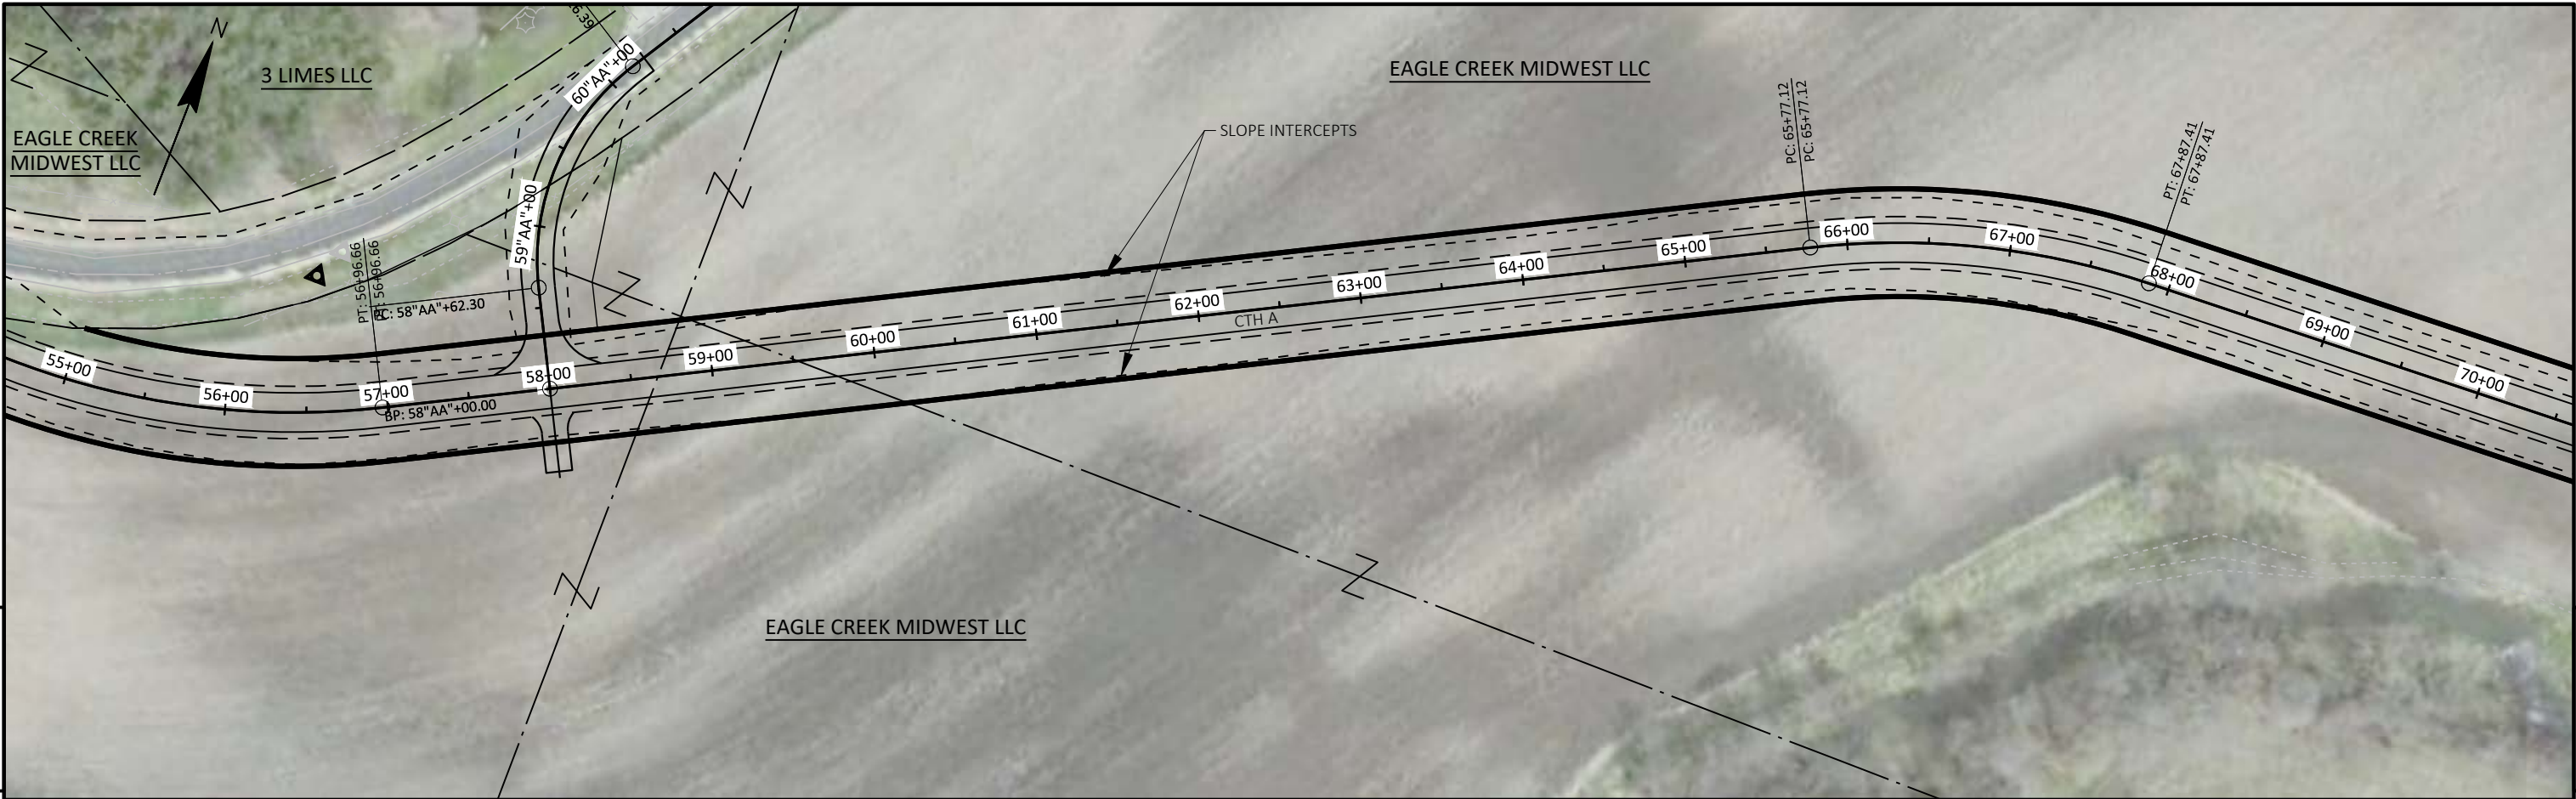


PROJECT NO: 5615-00-75	HWY: CTH A	COUNTY: GRANT	PLAN & PROFILE - CTH A	SHEET	E
------------------------	------------	---------------	------------------------	-------	---

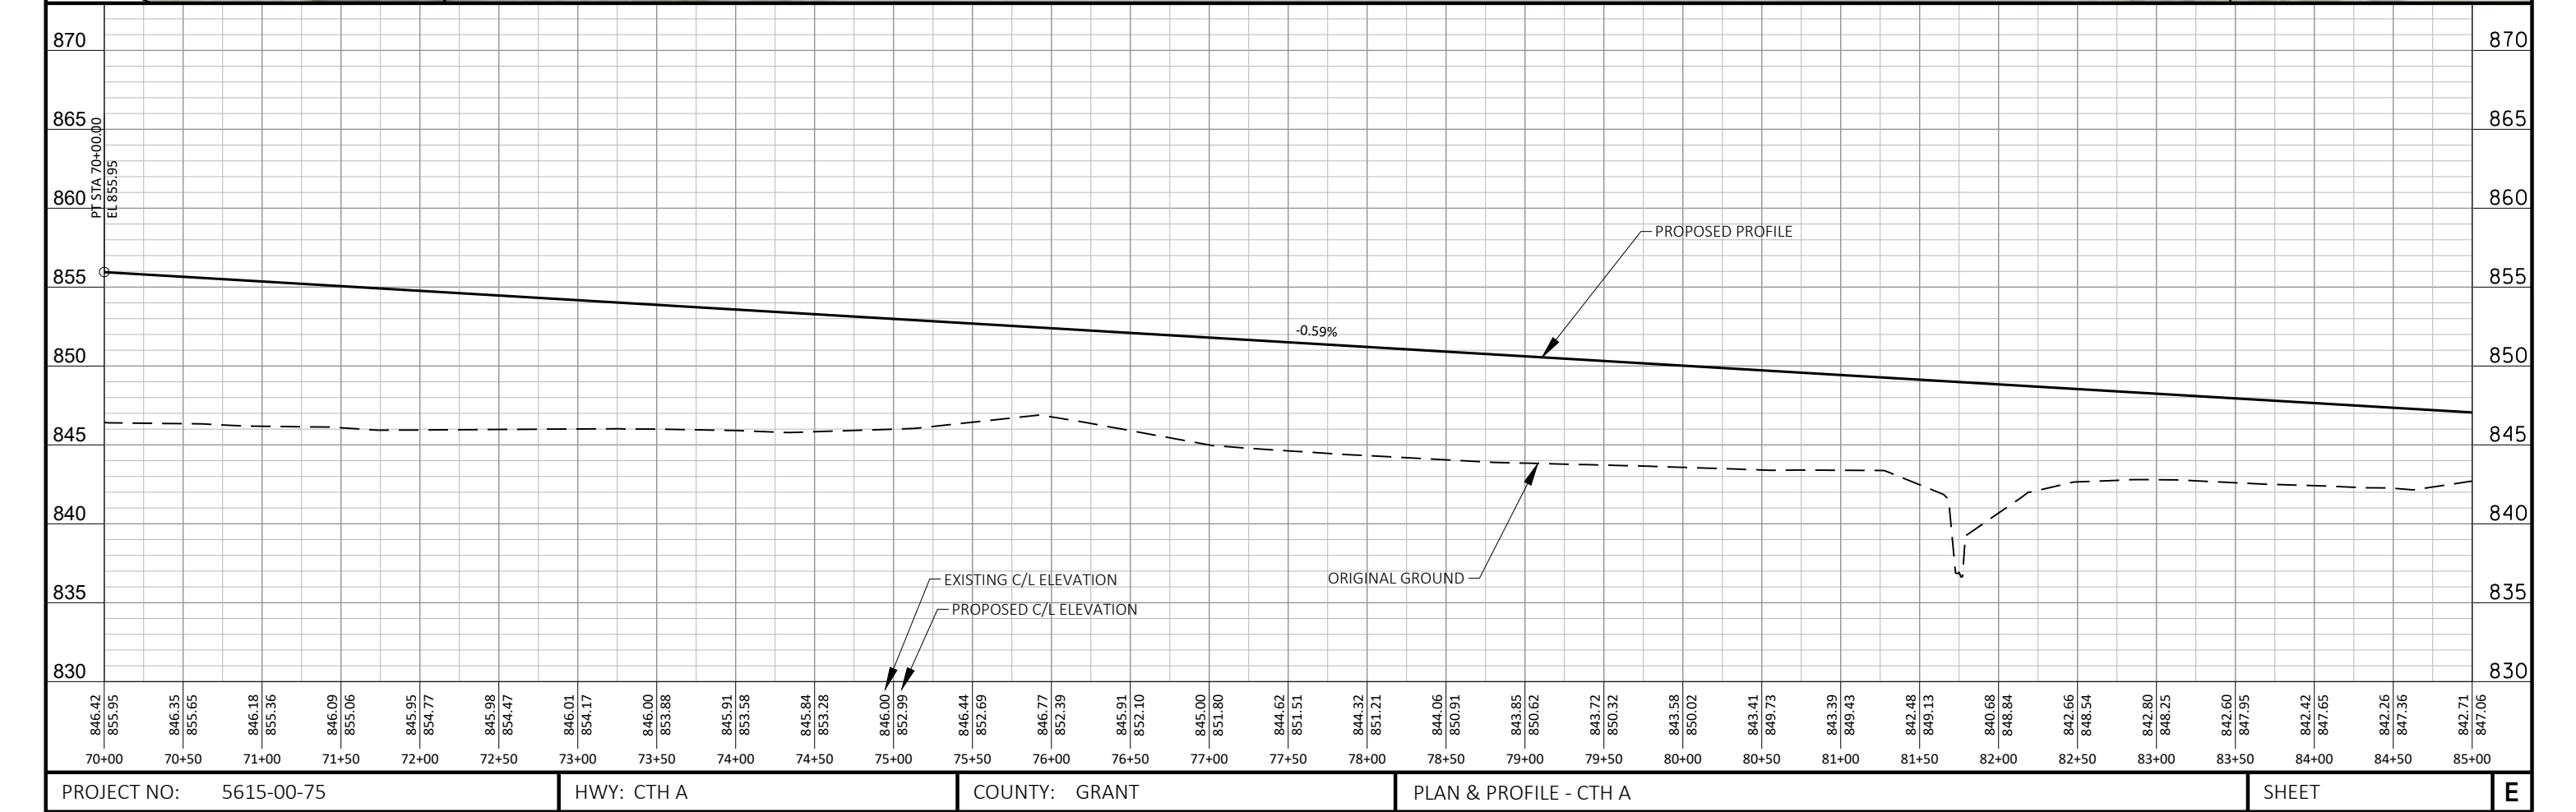
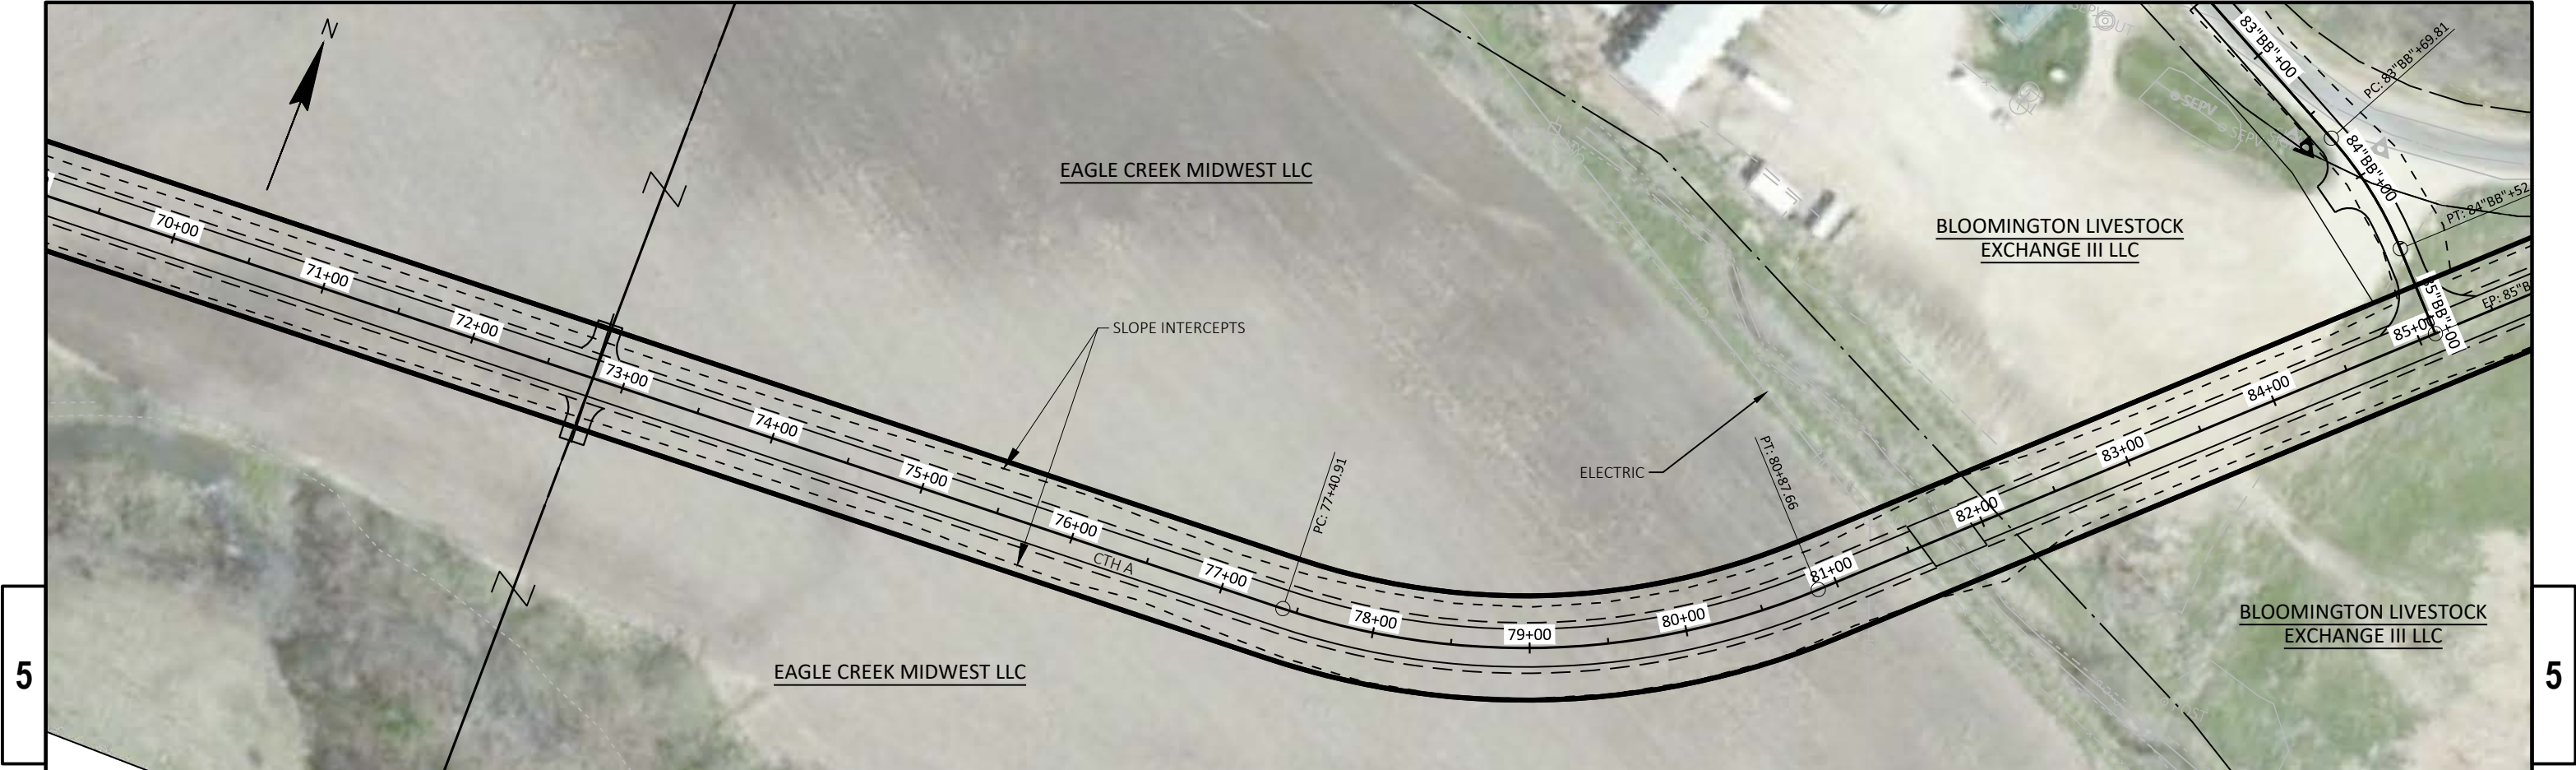


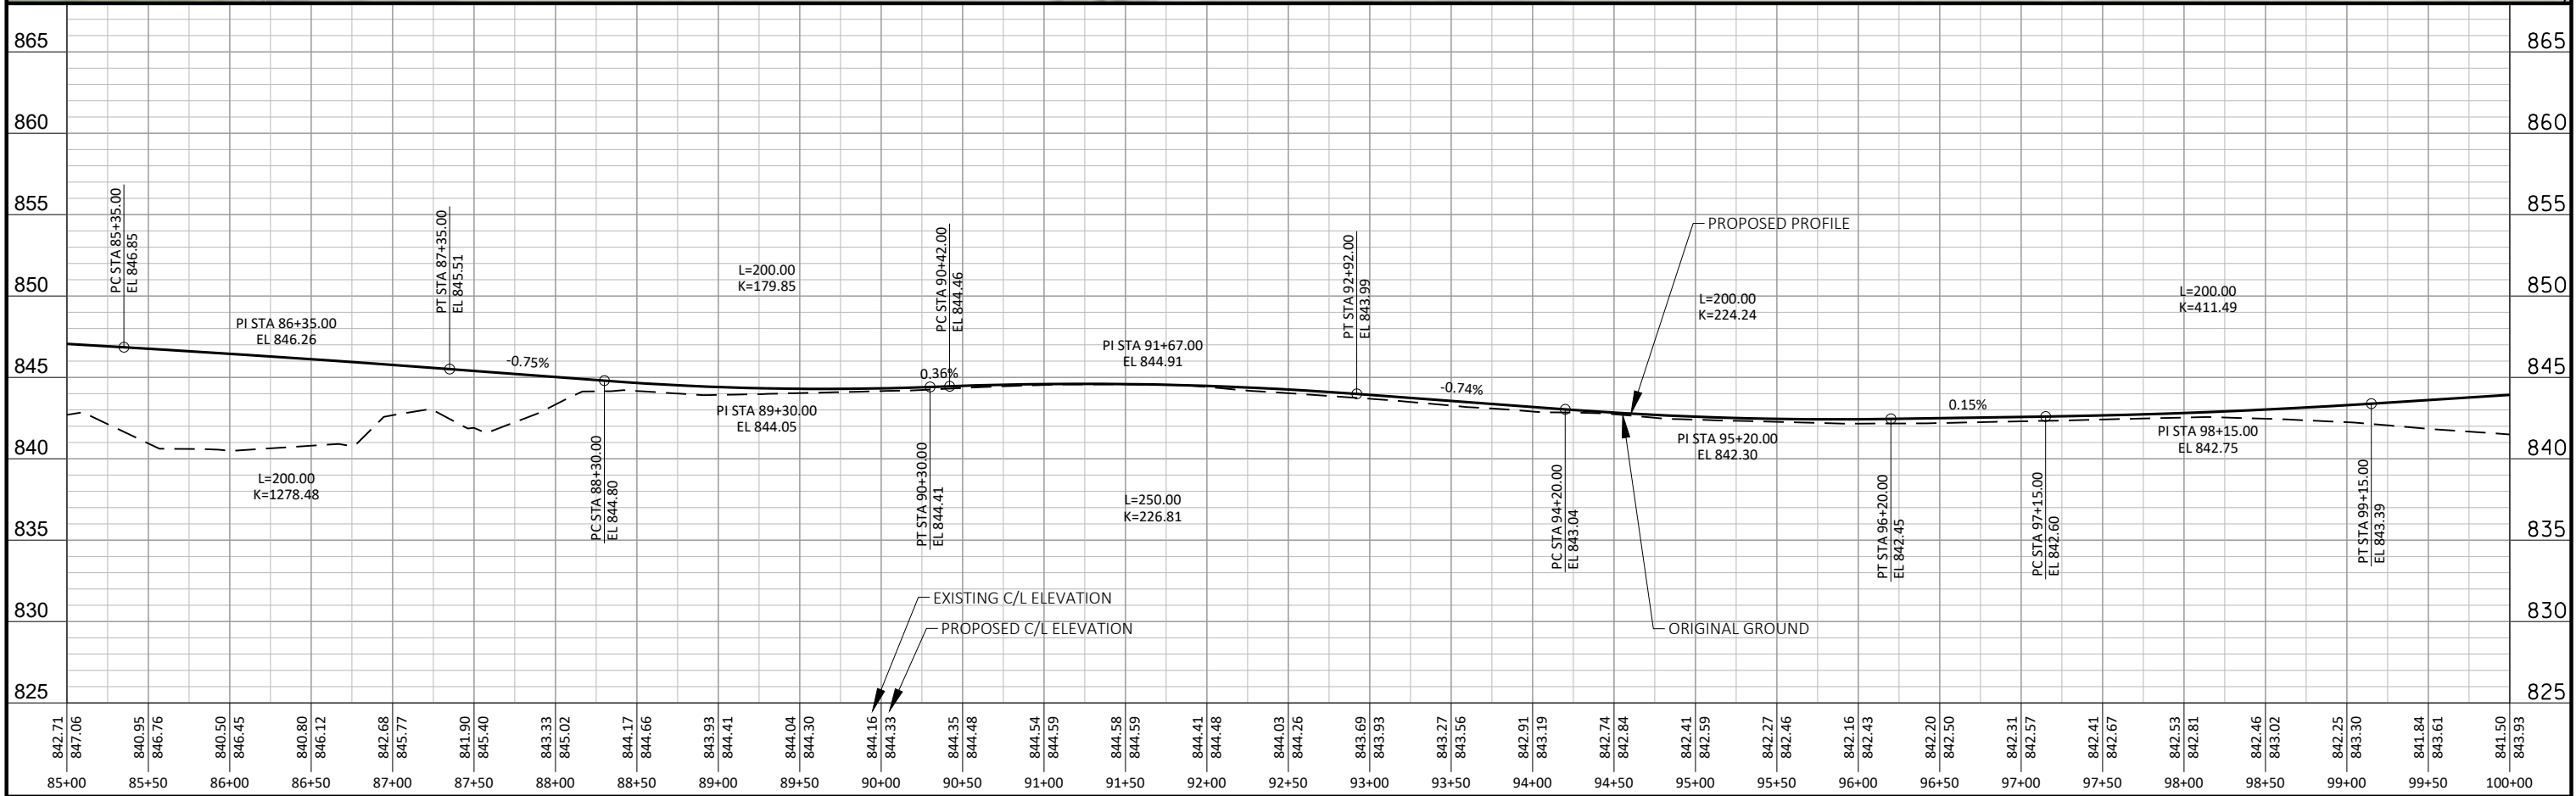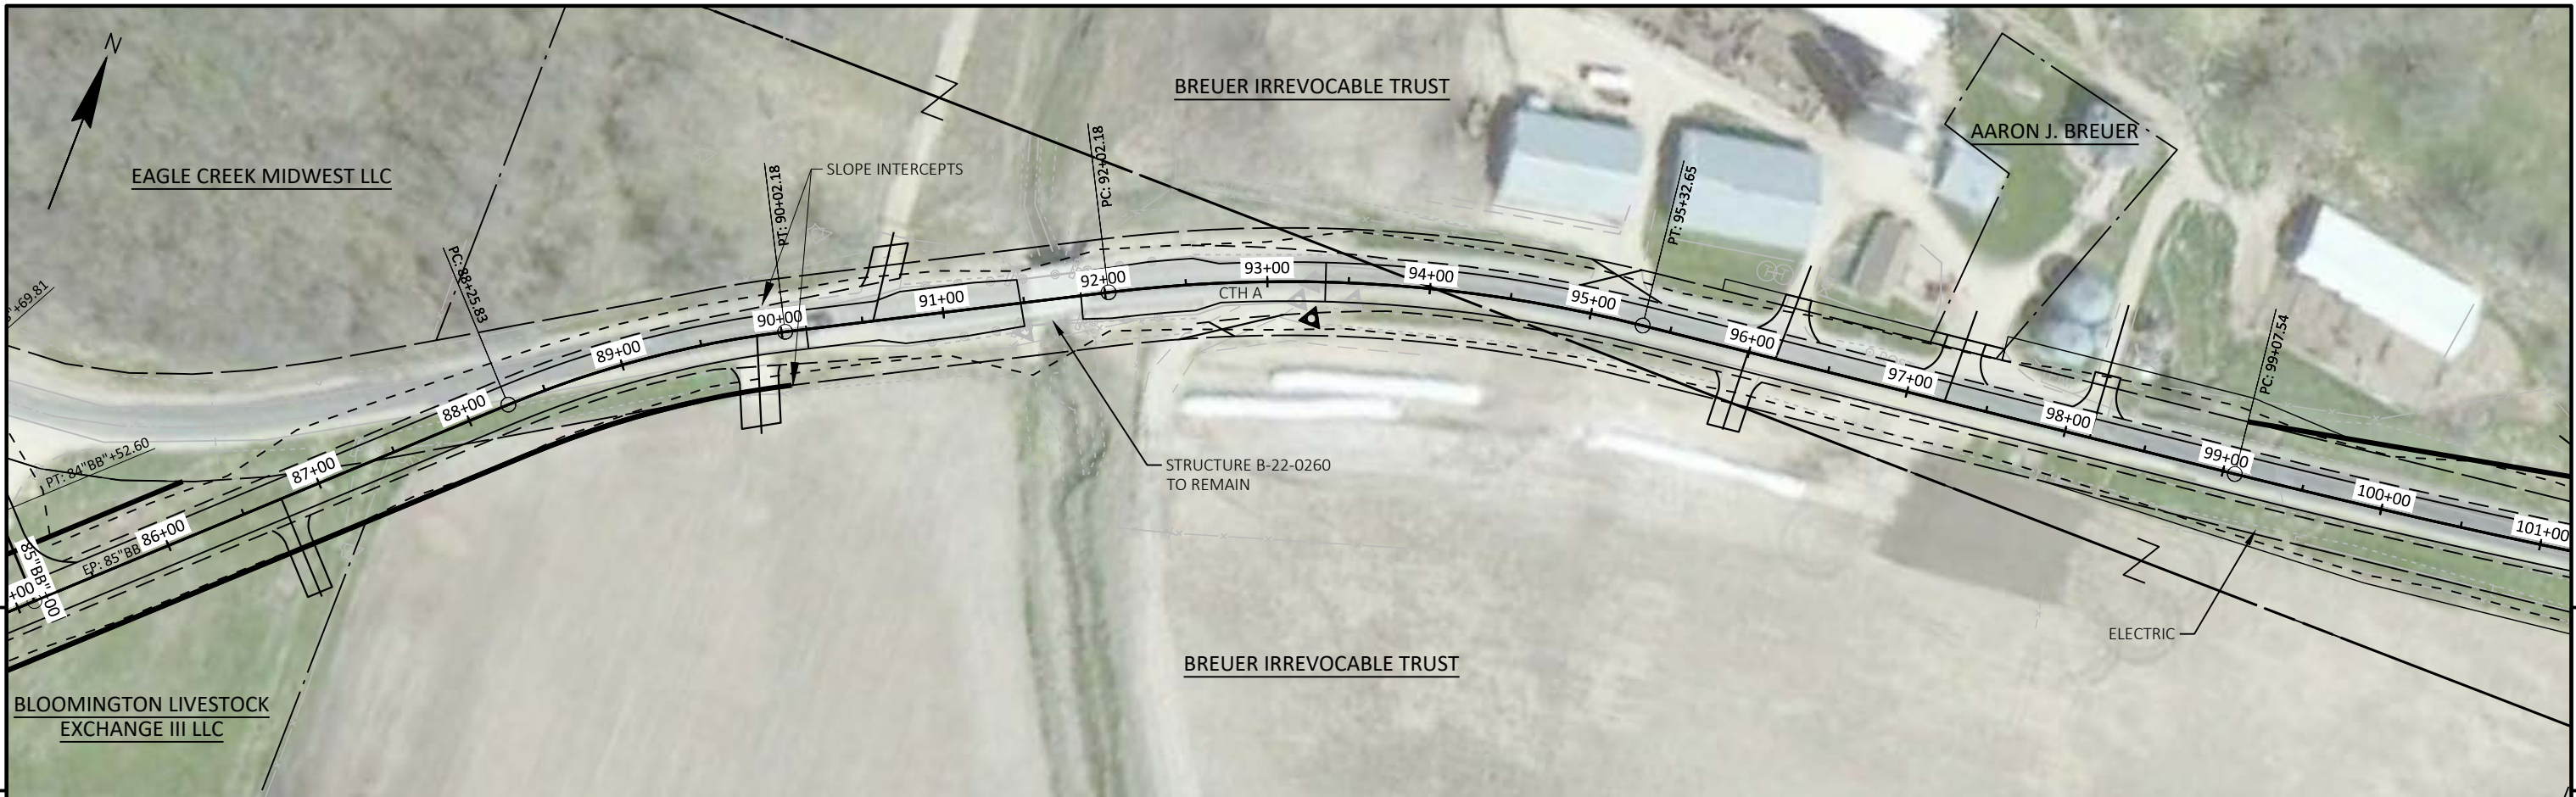



PROJECT NO: 5615-00-75	HWY: CTH A	COUNTY: GRANT	PLAN & PROFILE - CTH A	SHEET	E
------------------------	------------	---------------	------------------------	-------	---

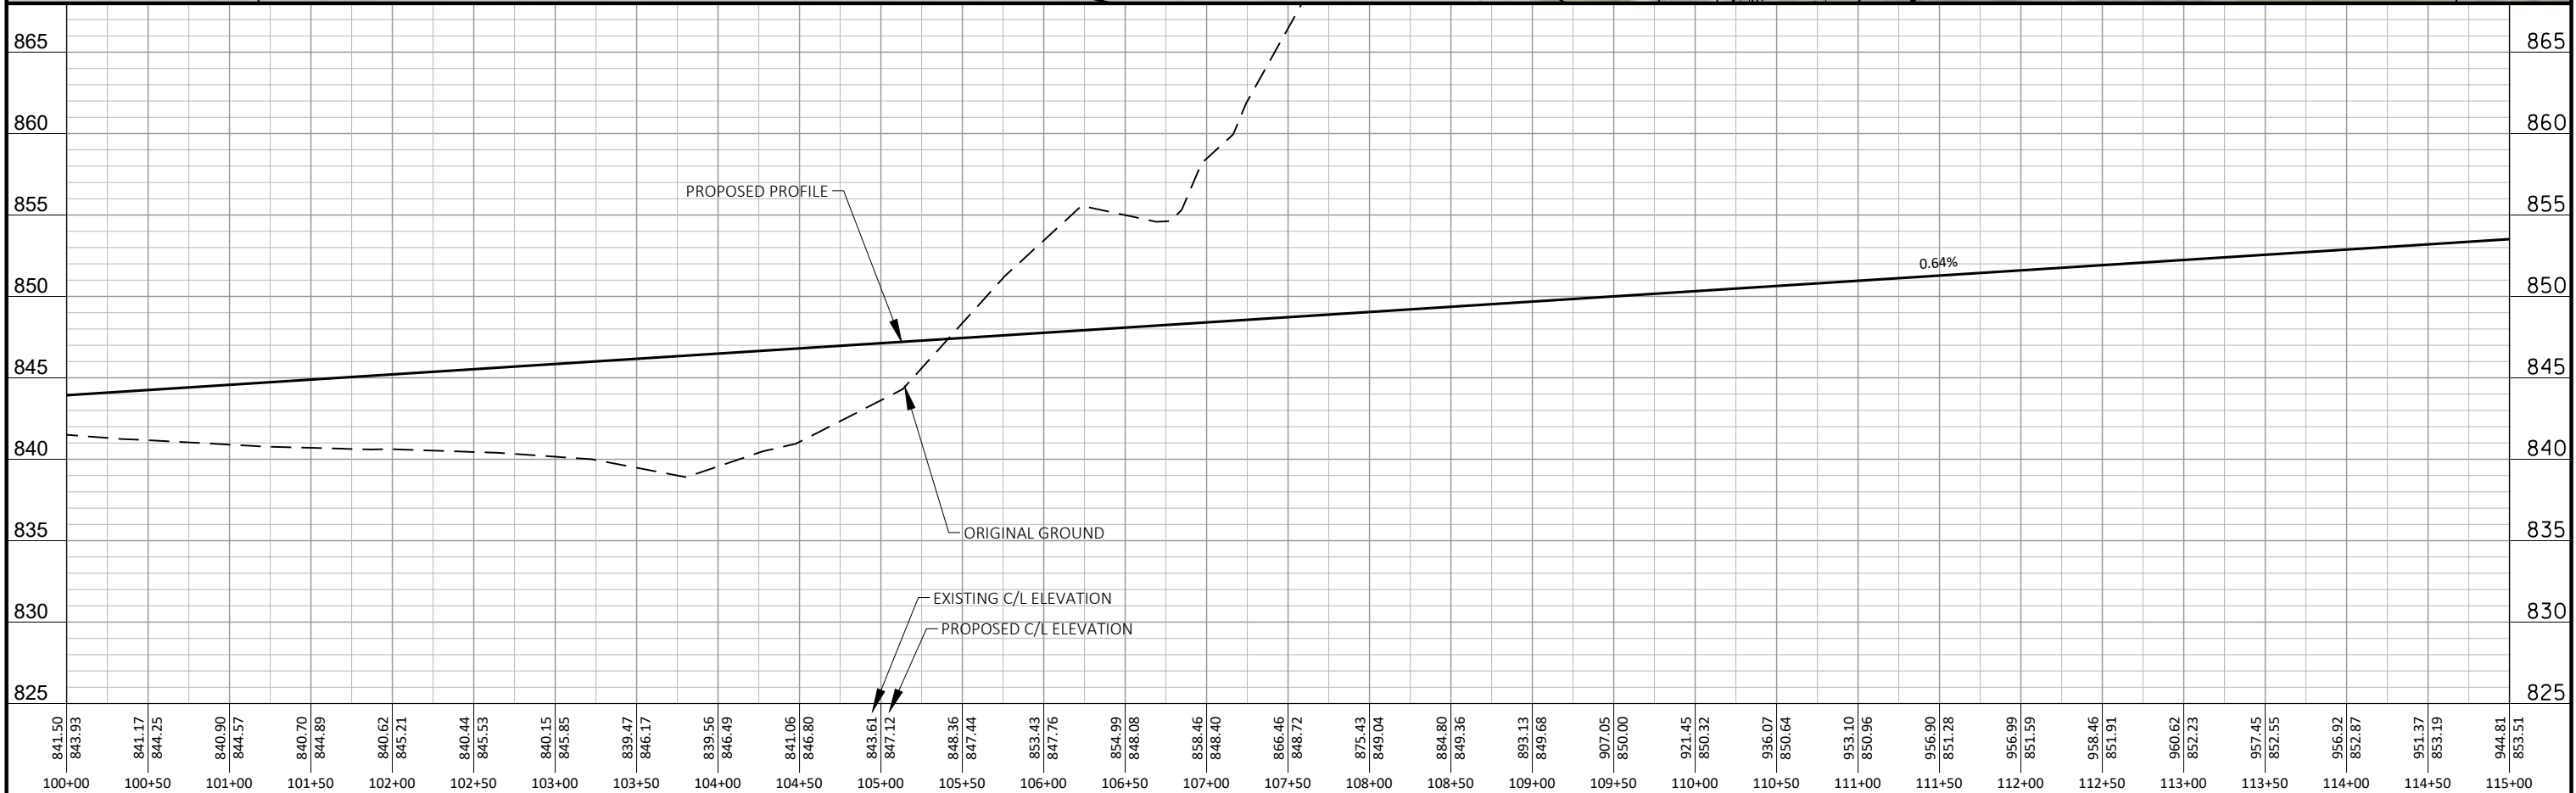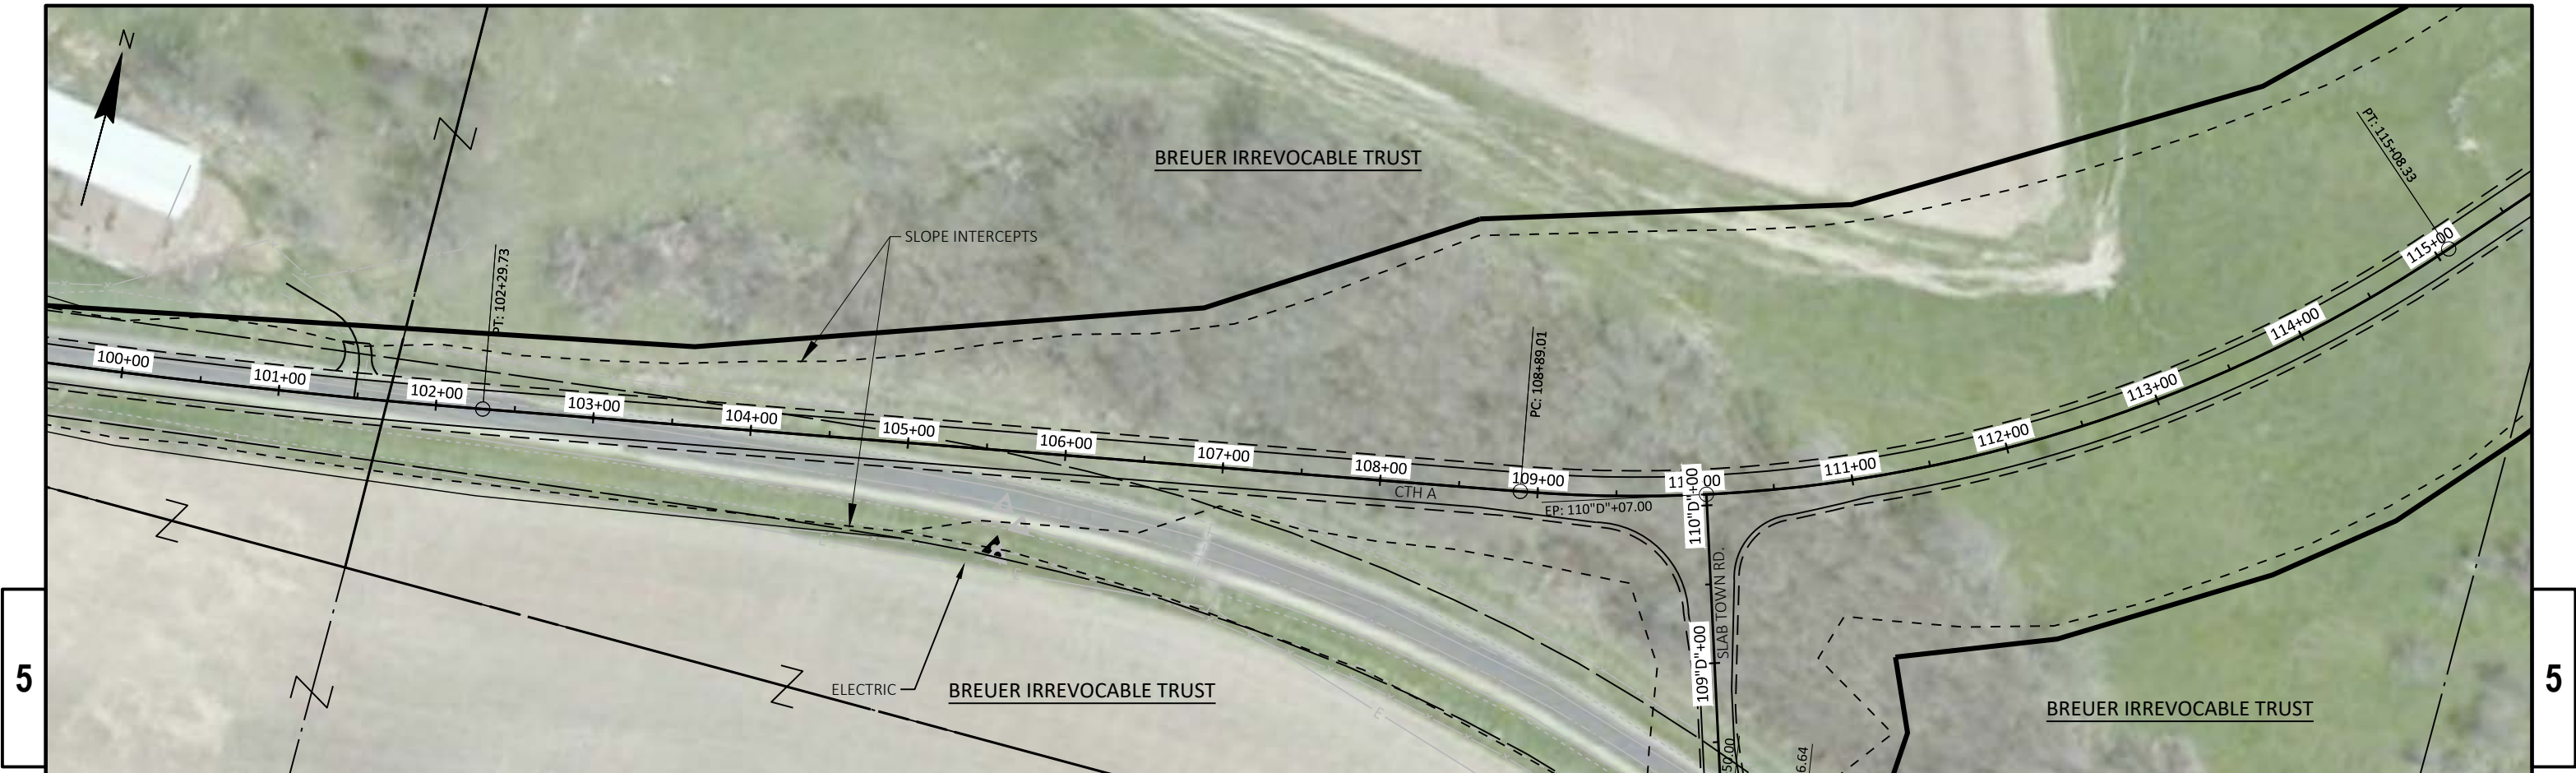



PROJECT NO: 5615-00-75	HWY: CTH A	COUNTY: GRANT	PLAN & PROFILE - CTH A	SHEET	E
------------------------	------------	---------------	------------------------	-------	---

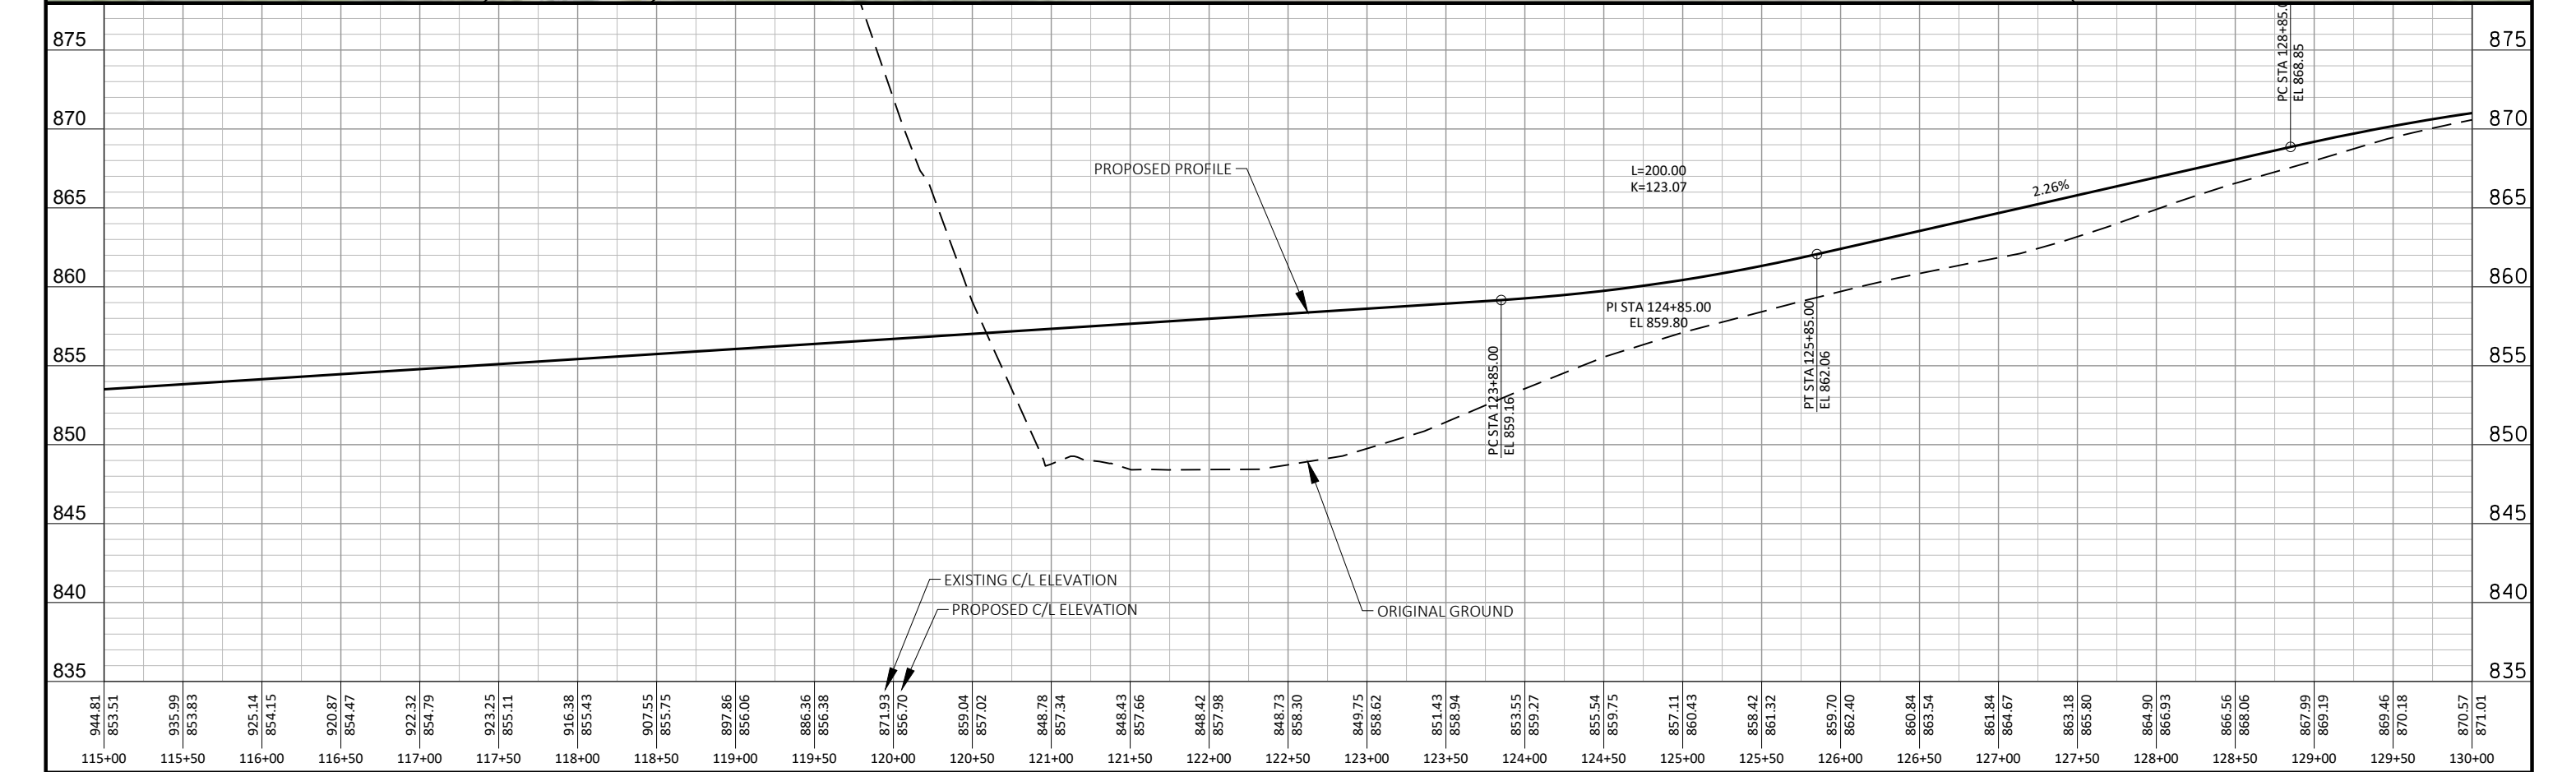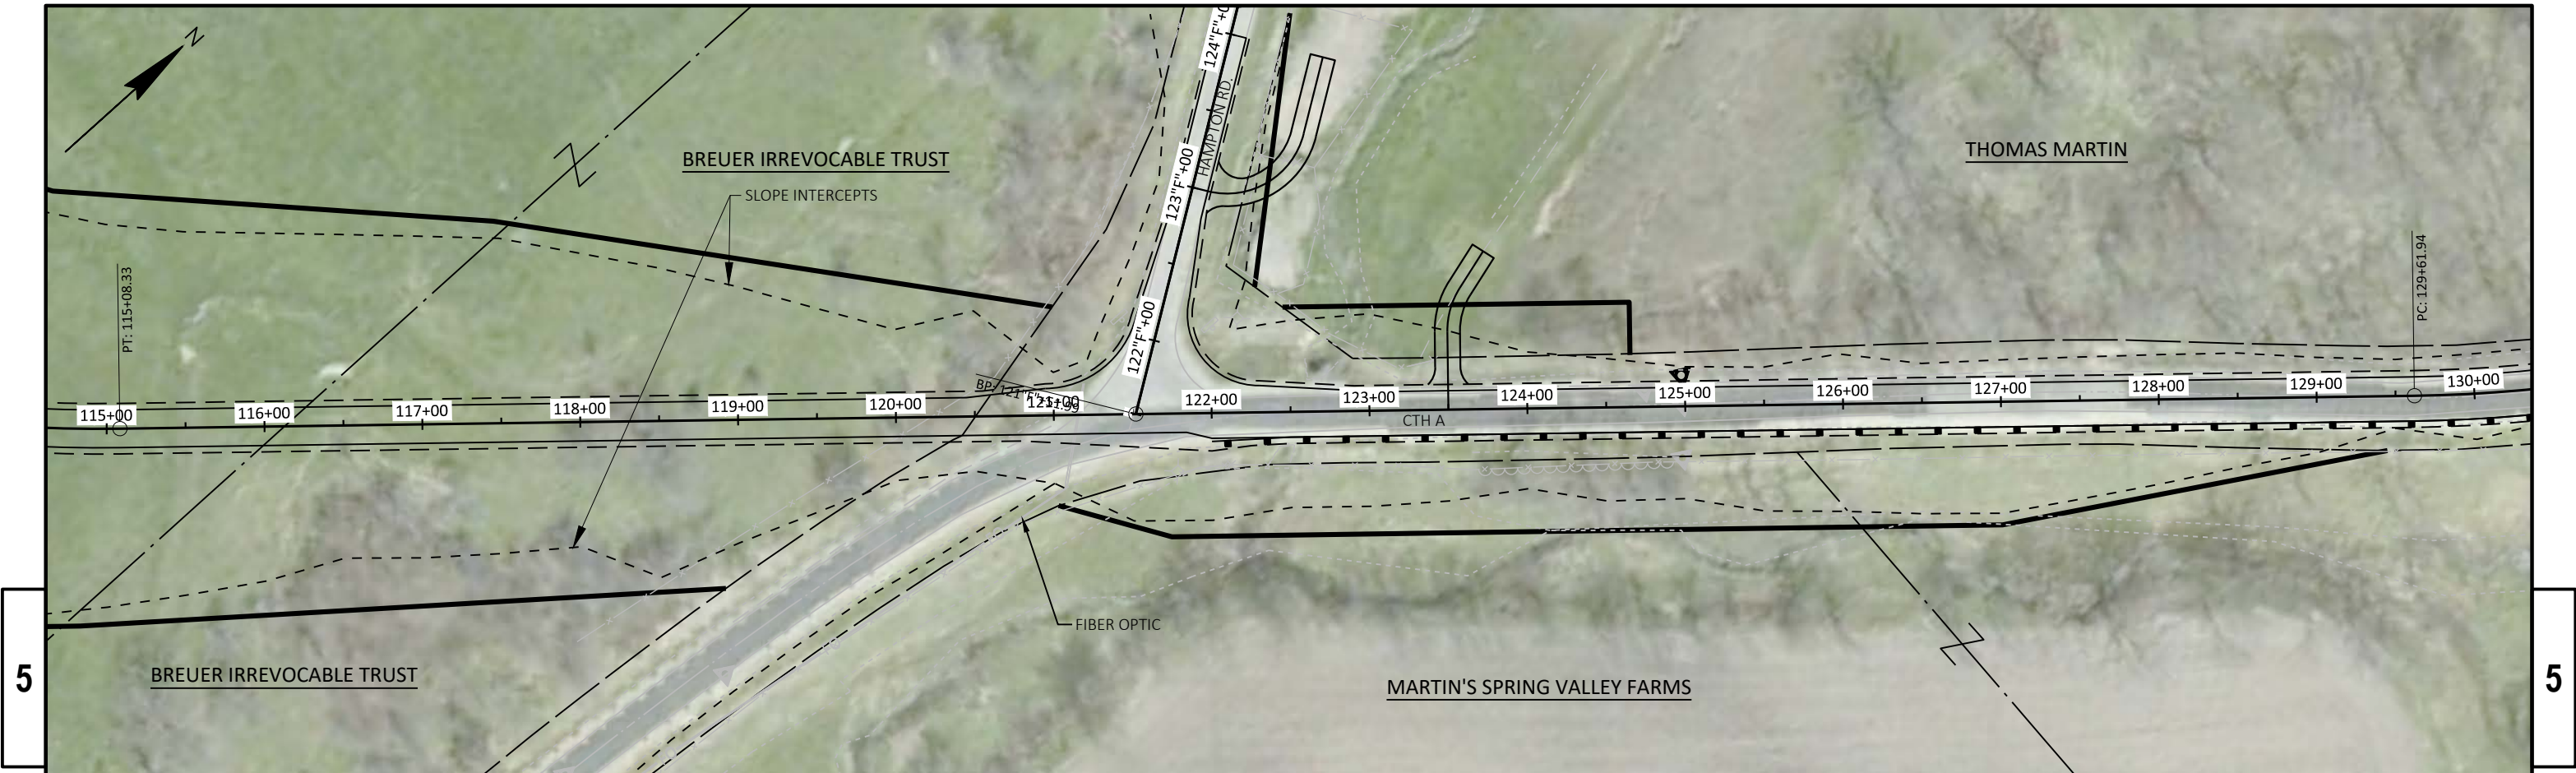


PROJECT NO: 5615-00-75	HWY: CTH A	COUNTY: GRANT	PLAN & PROFILE - CTH A	SHEET	E
------------------------	------------	---------------	------------------------	-------	---

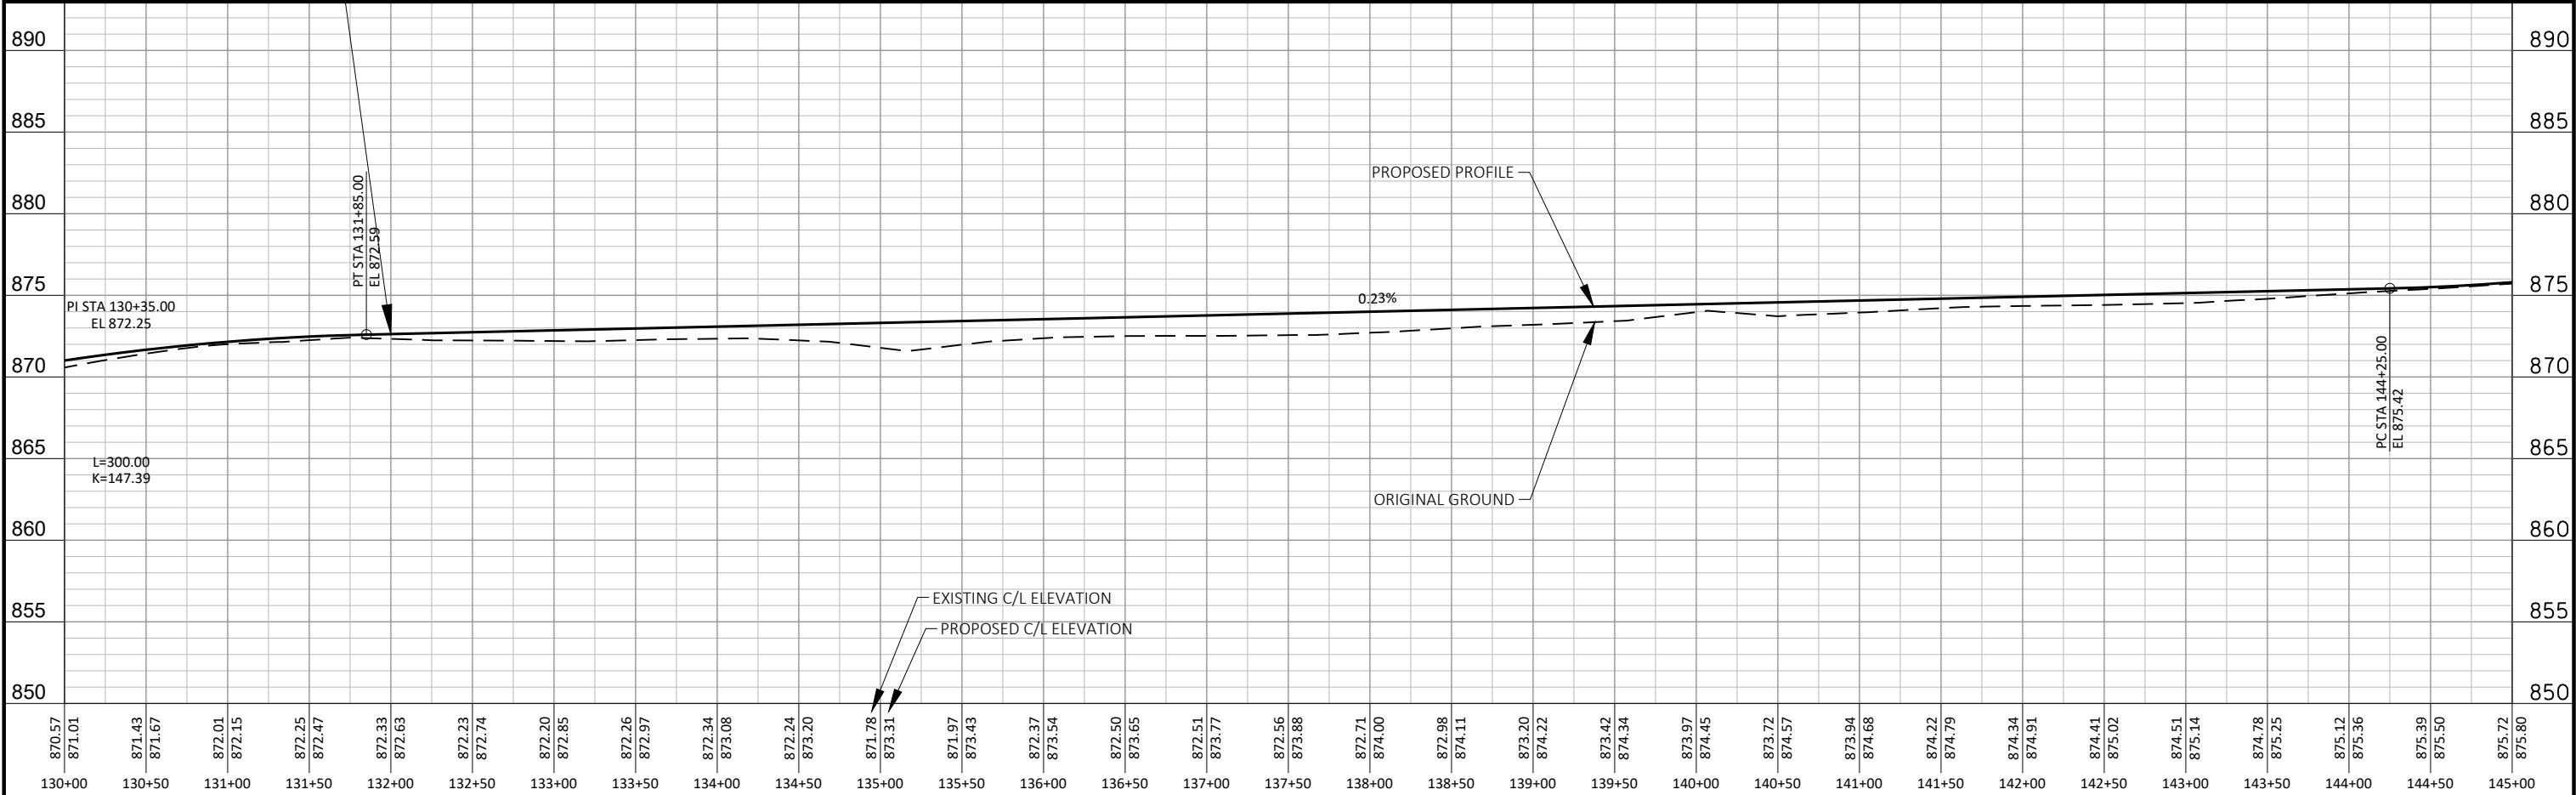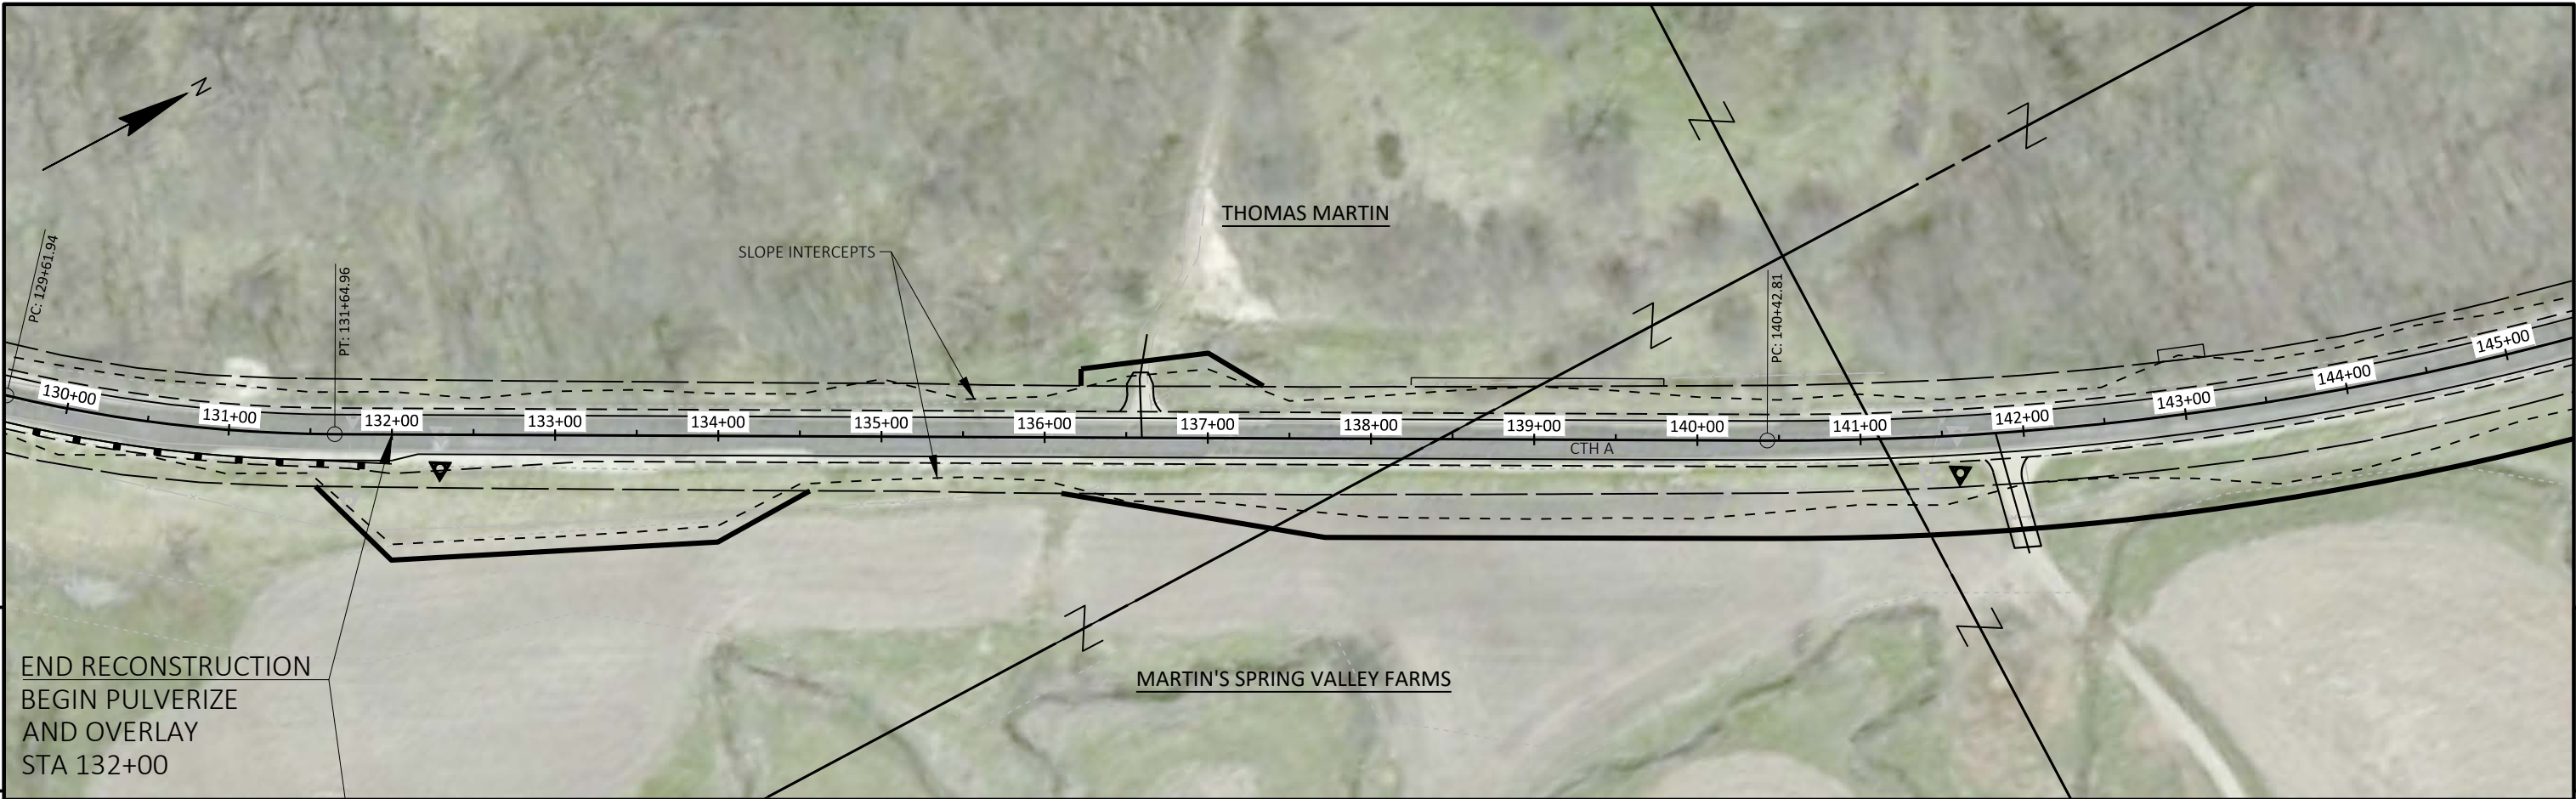


PROJECT NO: 5615-00-75	HWY: CTH A	COUNTY: GRANT	PLAN & PROFILE - CTH A	SHEET	E
------------------------	------------	---------------	------------------------	-------	---

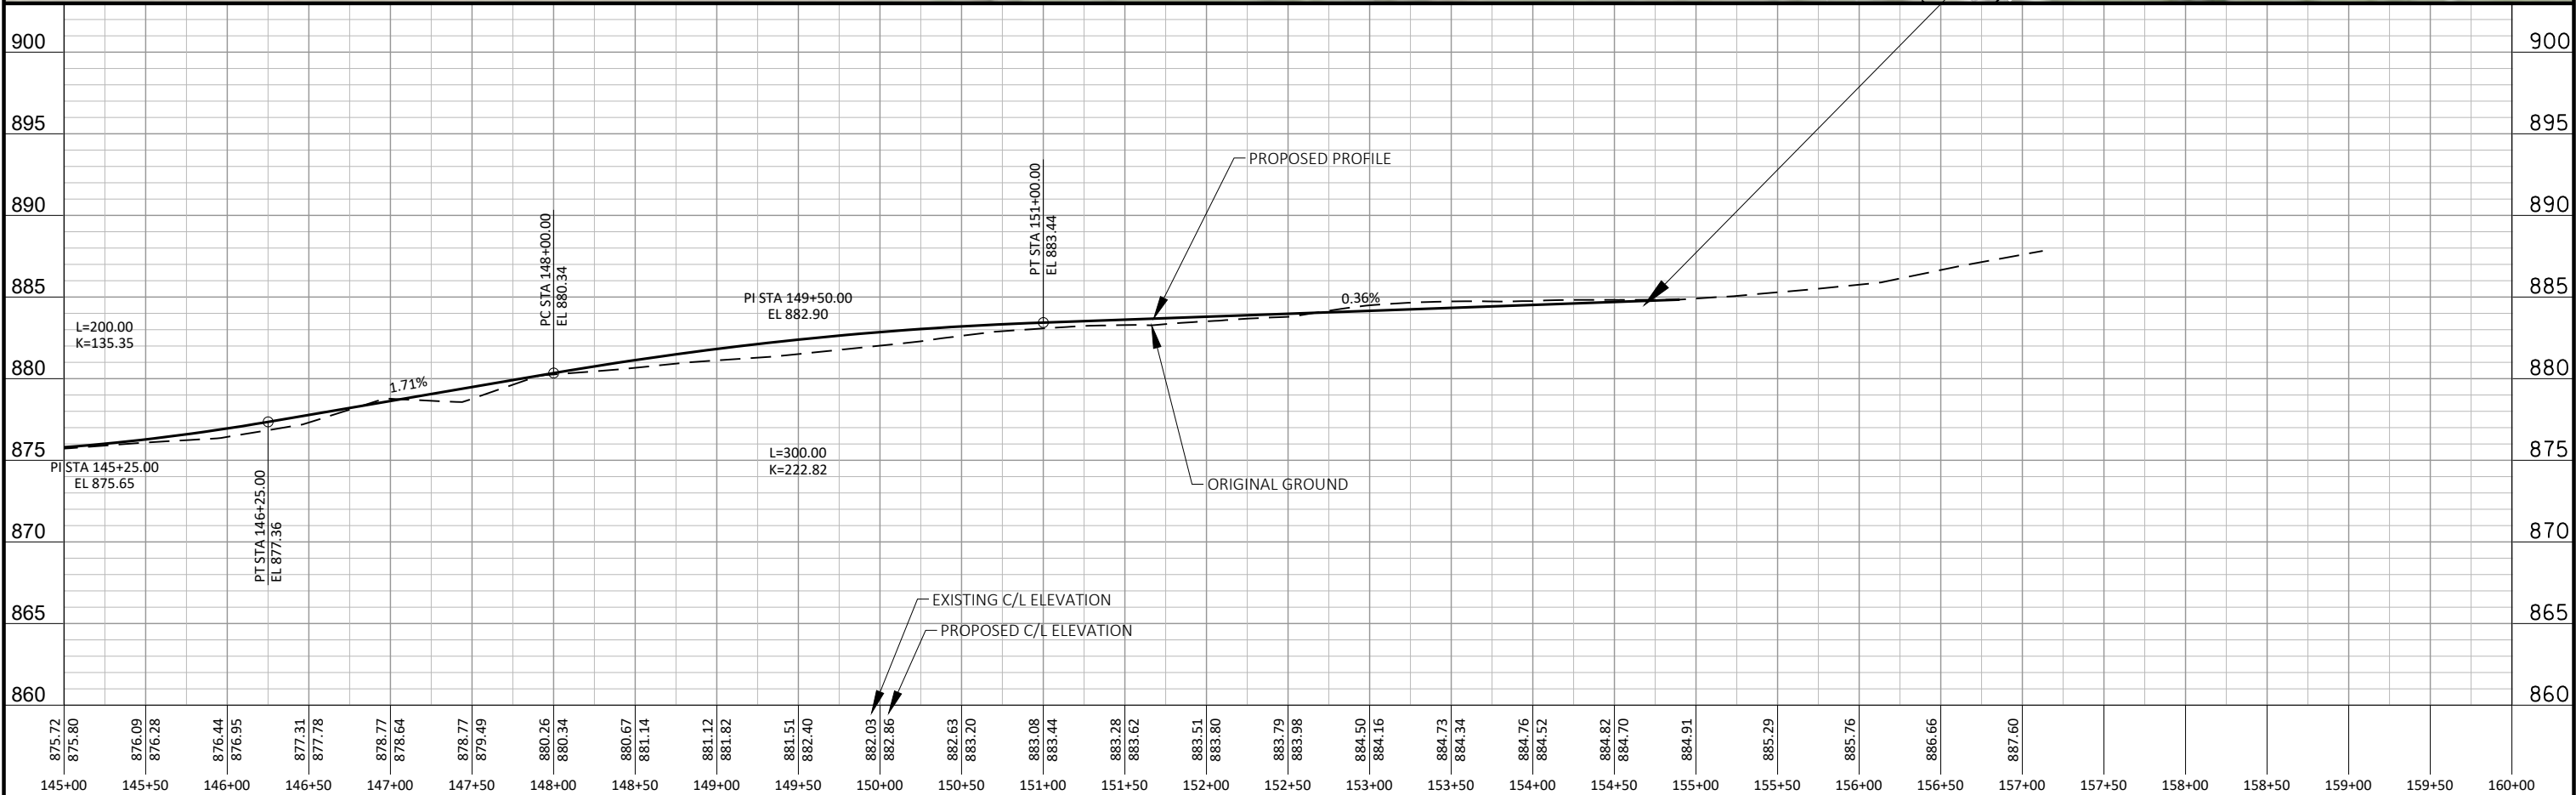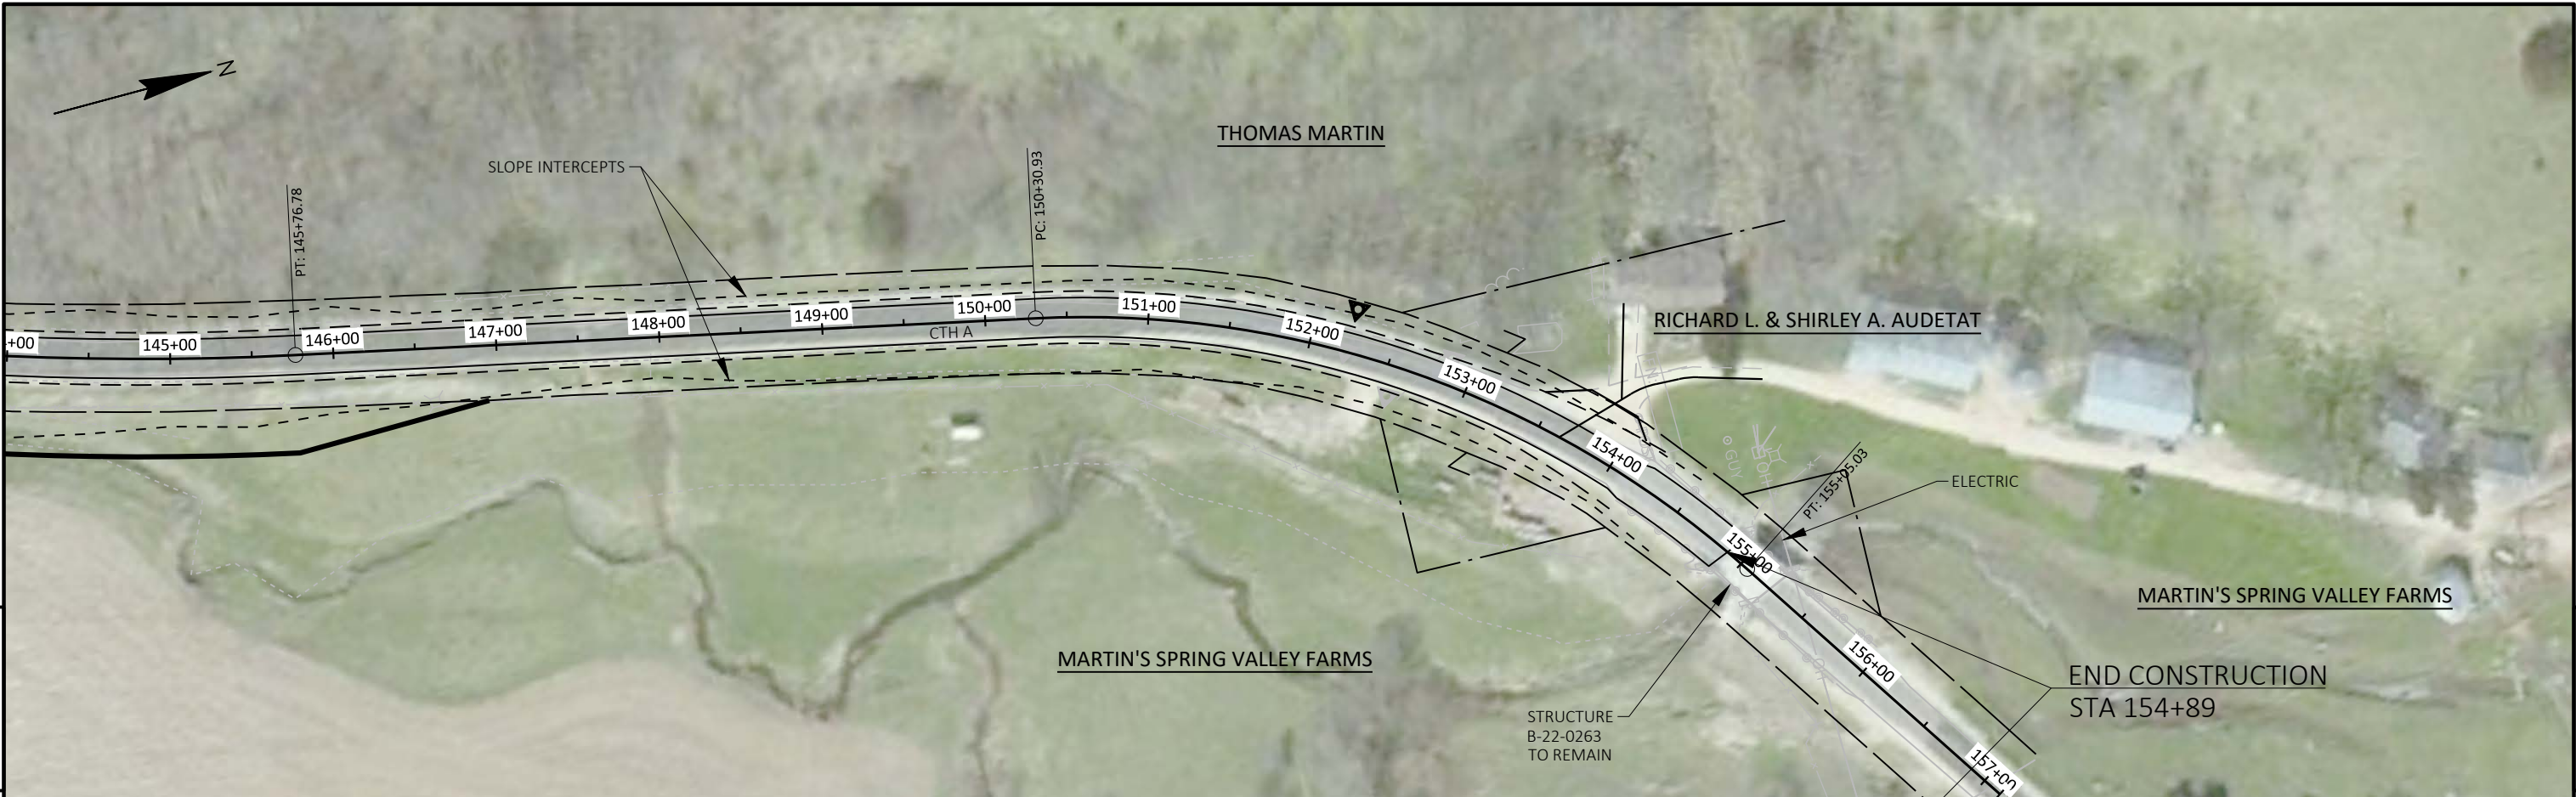



PROJECT NO: 5615-00-75	HWY: CTH A	COUNTY: GRANT	PLAN & PROFILE - CTH A	SHEET	E
------------------------	------------	---------------	------------------------	-------	---

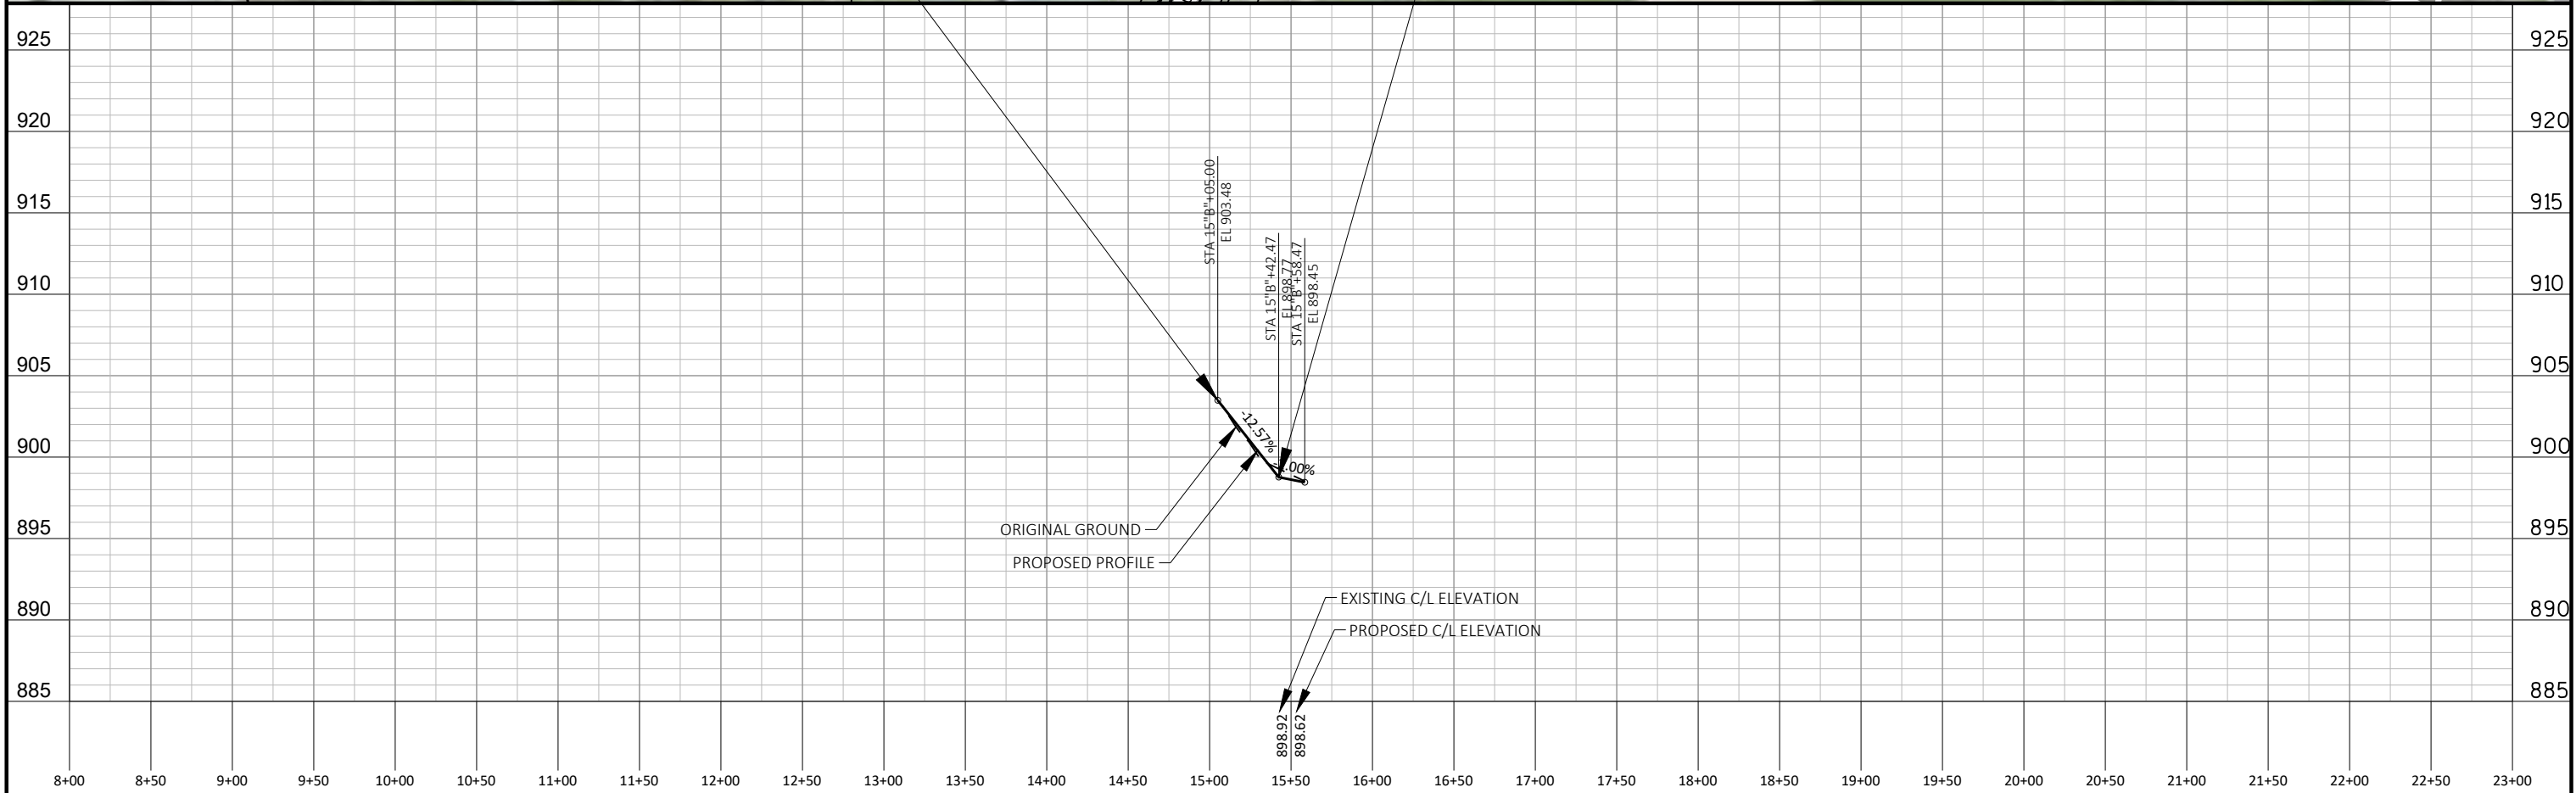



PROJECT NO:	5615-00-75	HWY:	CTH A	COUNTY:	GRANT	PLAN & PROFILE - CANAL ST (B LINE)	SHEET	E
-------------	------------	------	-------	---------	-------	------------------------------------	-------	---

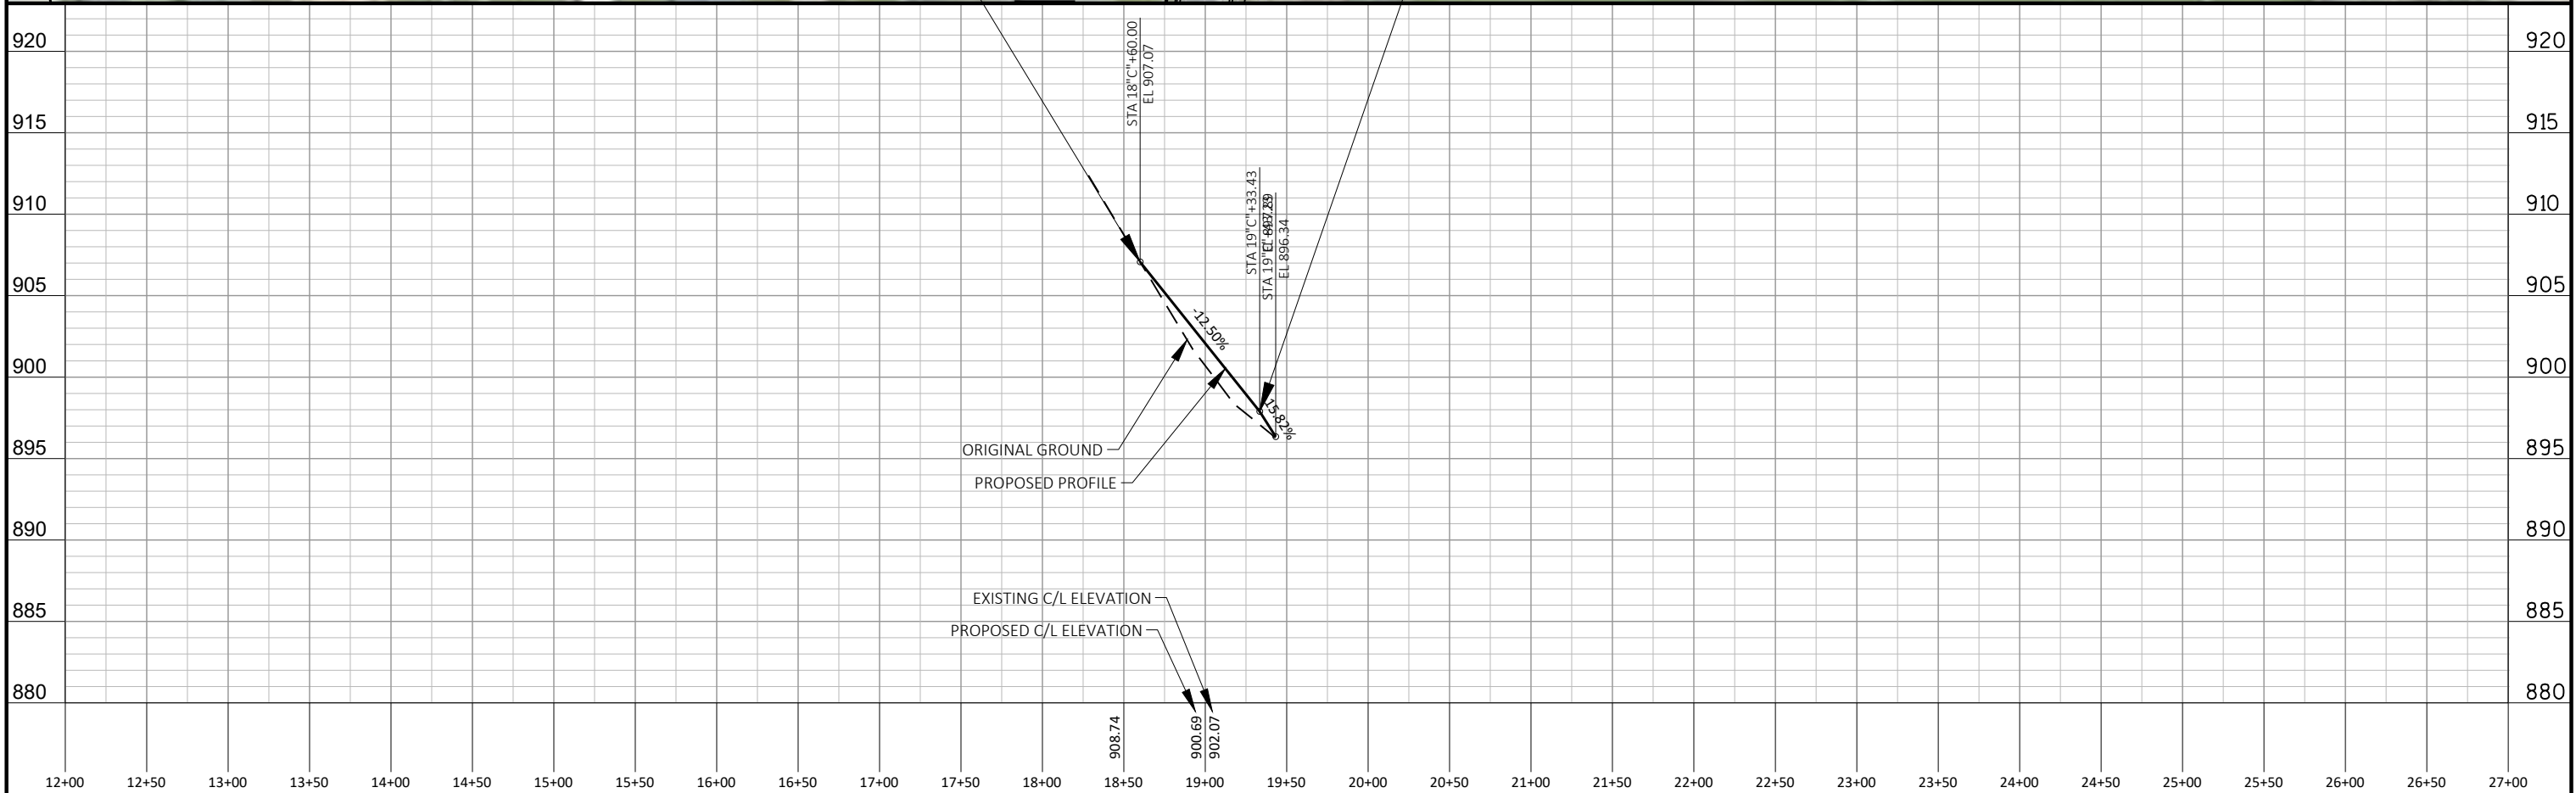



PROJECT NO:	5615-00-75	HWY:	CTH A	COUNTY:	GRANT	PLAN & PROFILE - 1ST ST (C LINE)	SHEET	E
-------------	------------	------	-------	---------	-------	----------------------------------	-------	---

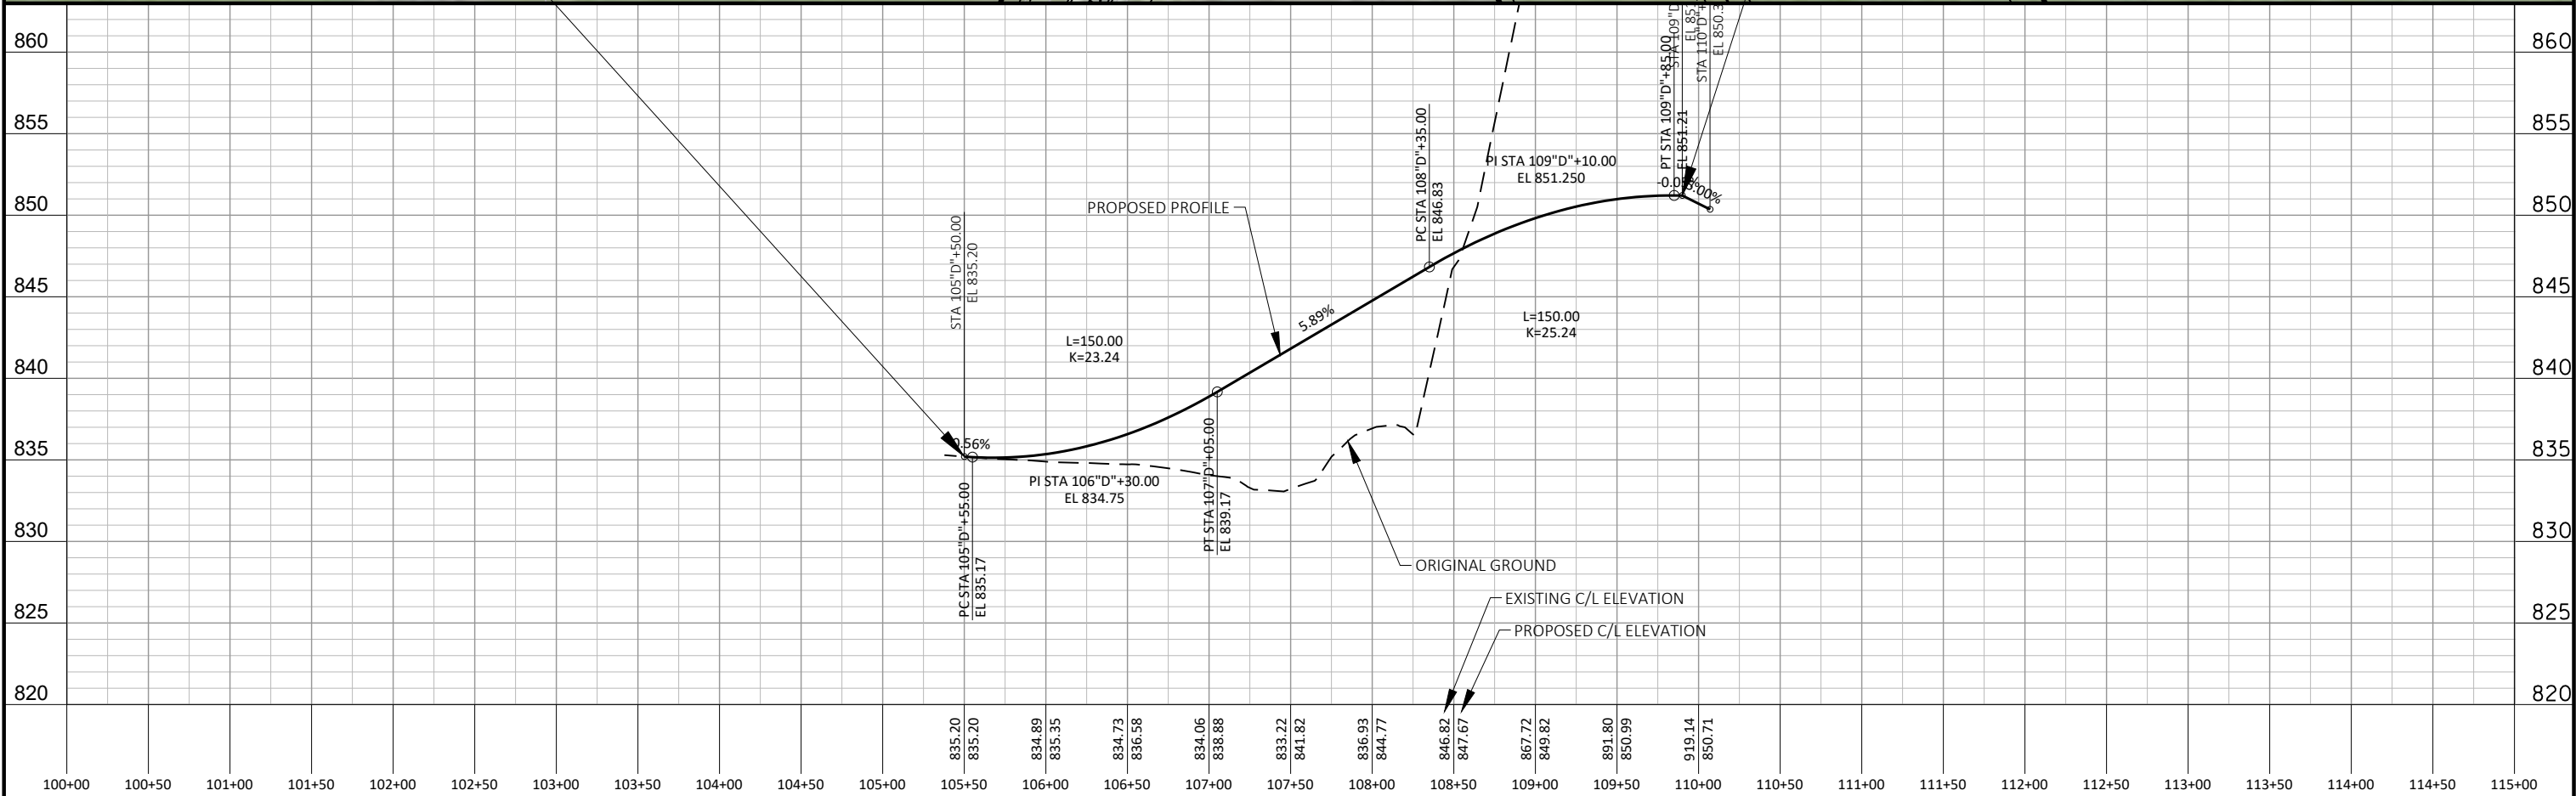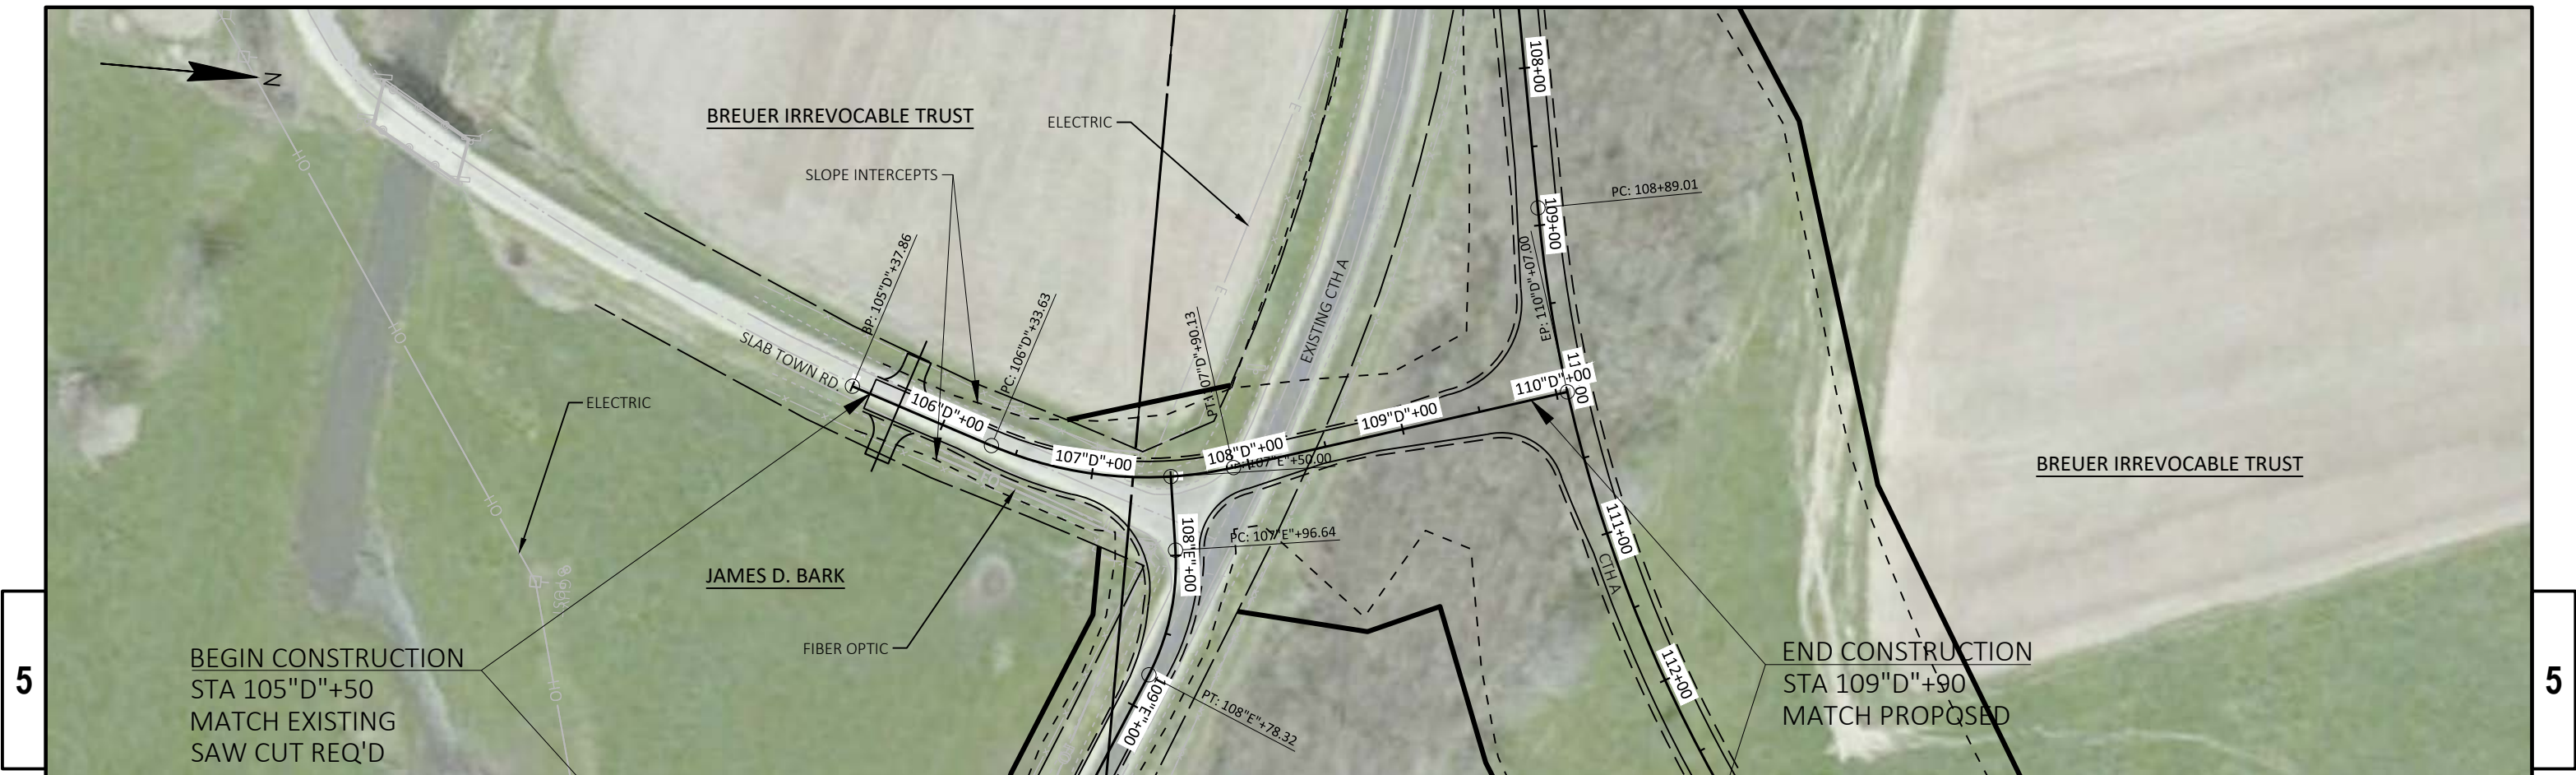


PROJECT NO:	5615-00-75	HWY:	CTH A	COUNTY:	GRANT	PLAN & PROFILE - SLAB TOWN RD (D LINE)	SHEET	E
-------------	------------	------	-------	---------	-------	--	-------	---

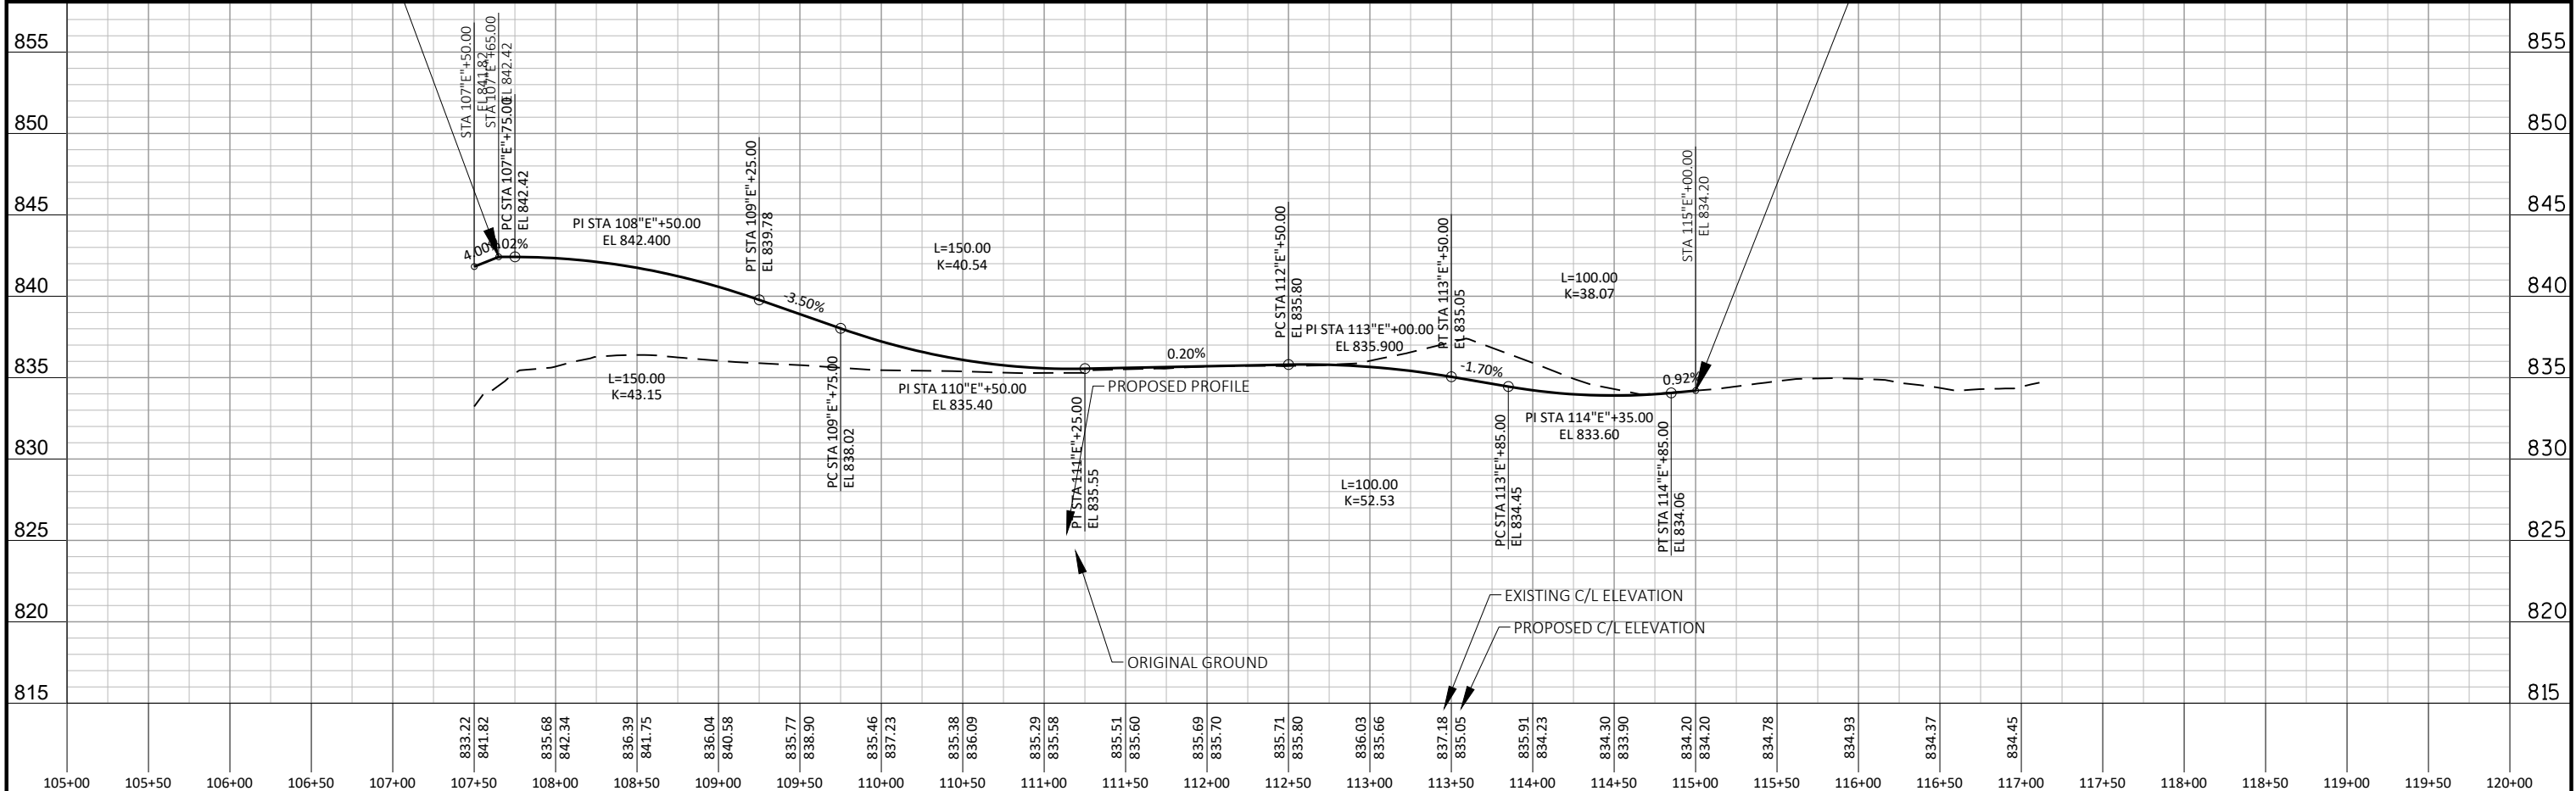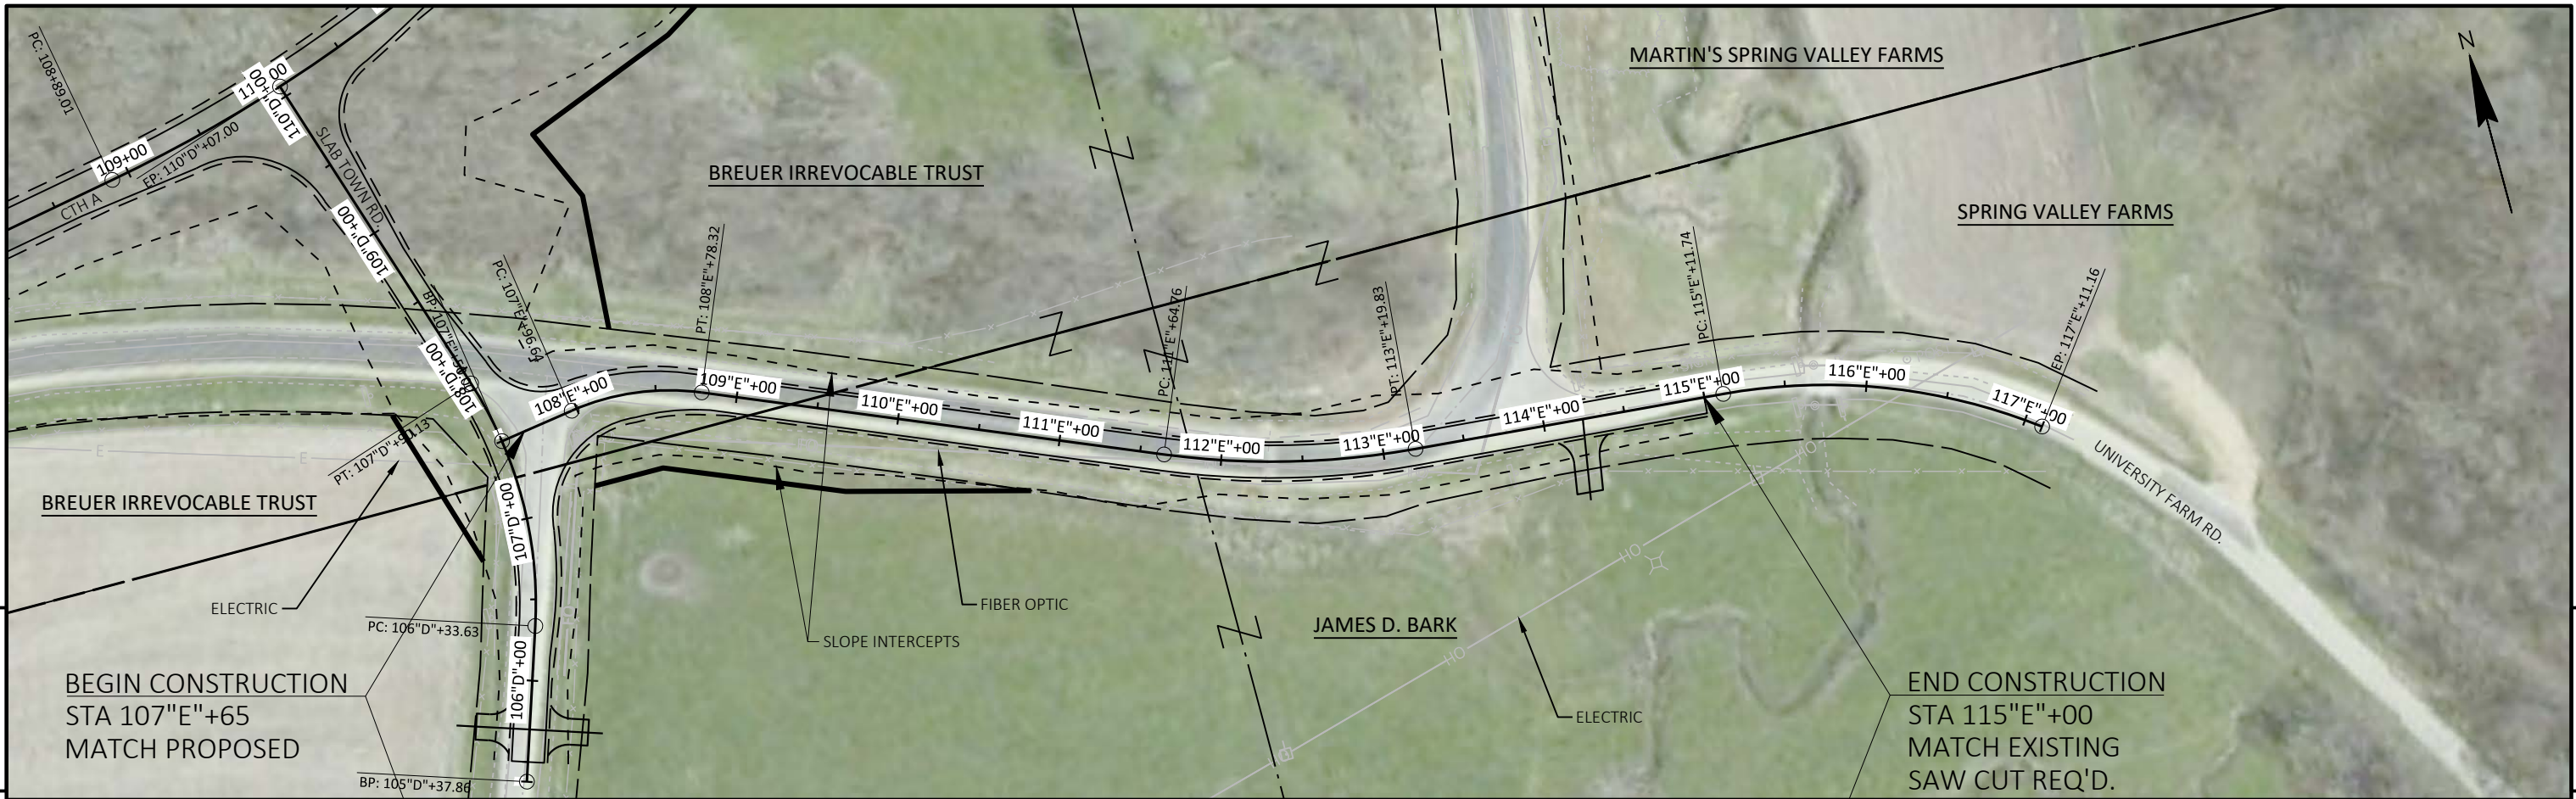


PROJECT NO: 5615-00-75	HWY: CTH A	COUNTY: GRANT	PLAN & PROFILE - UNIVERSITY FARM RD (E LINE)	SHEET	E
------------------------	------------	---------------	--	-------	---

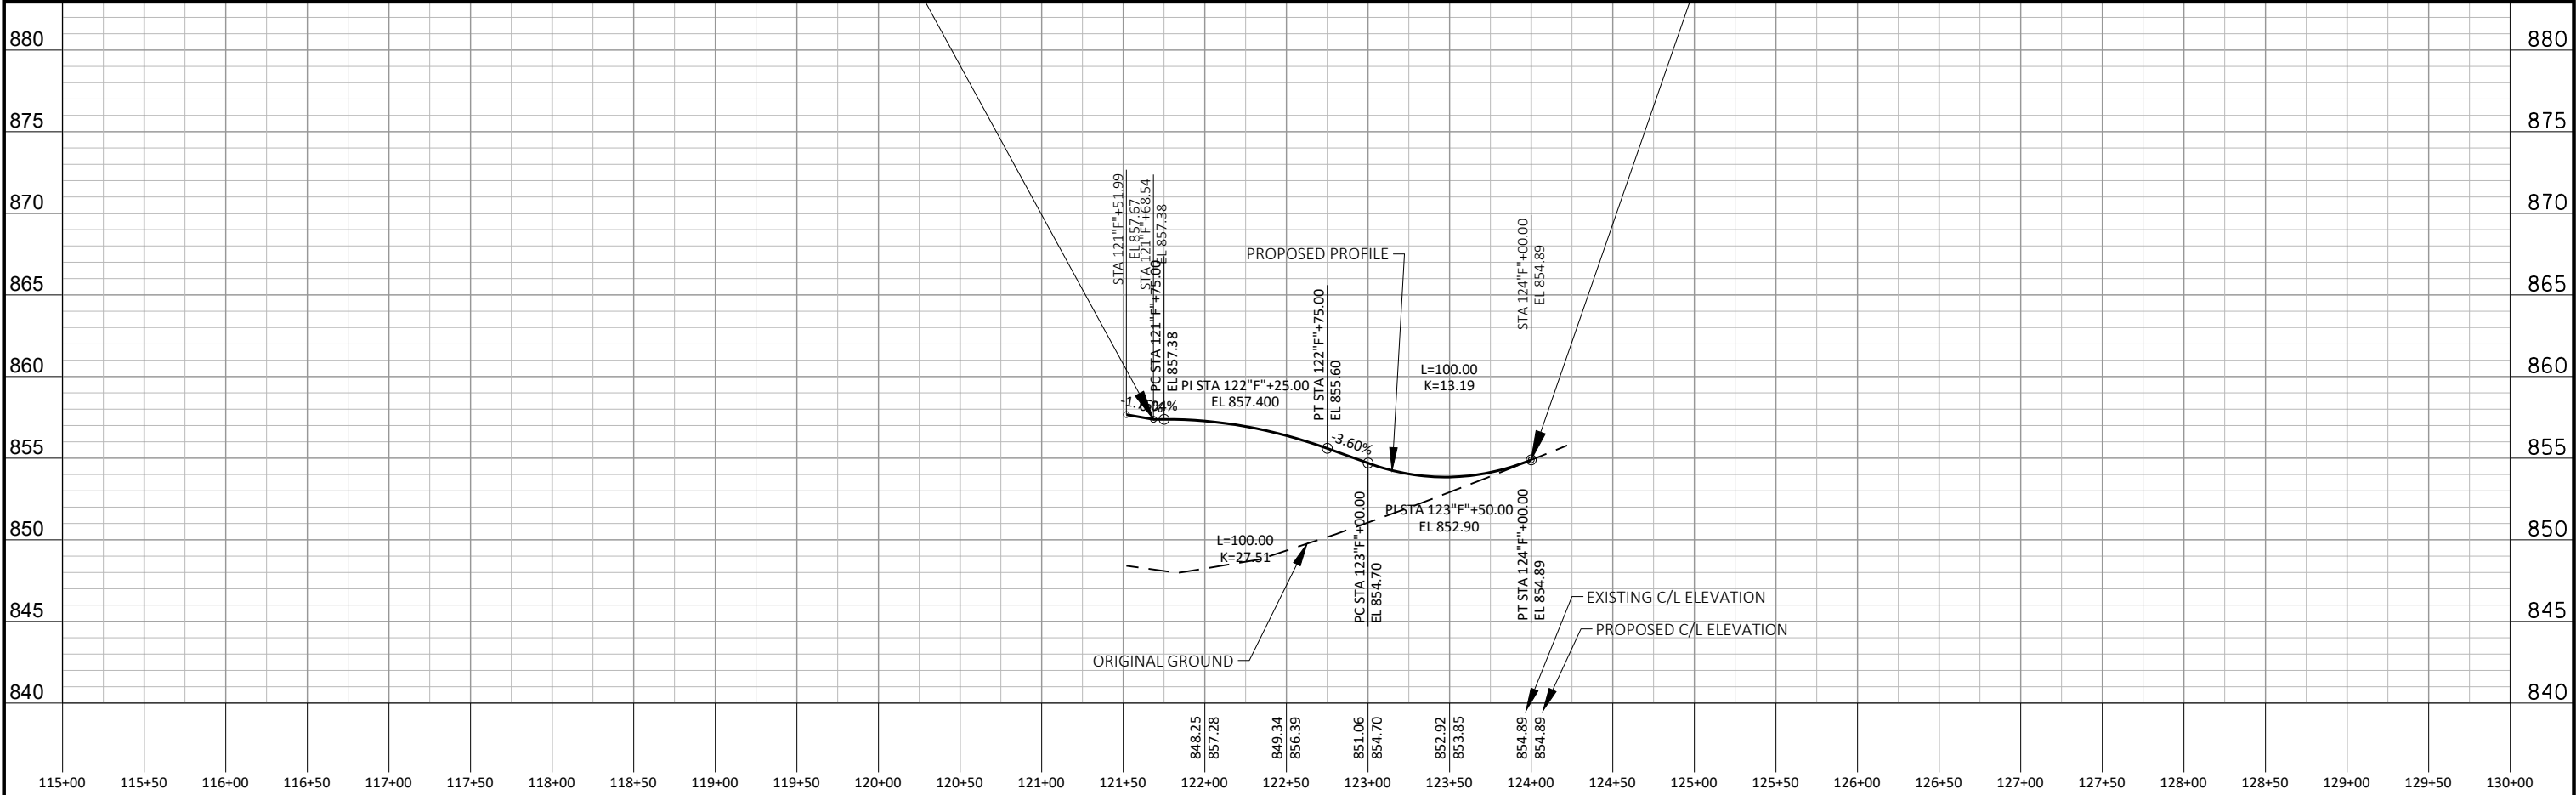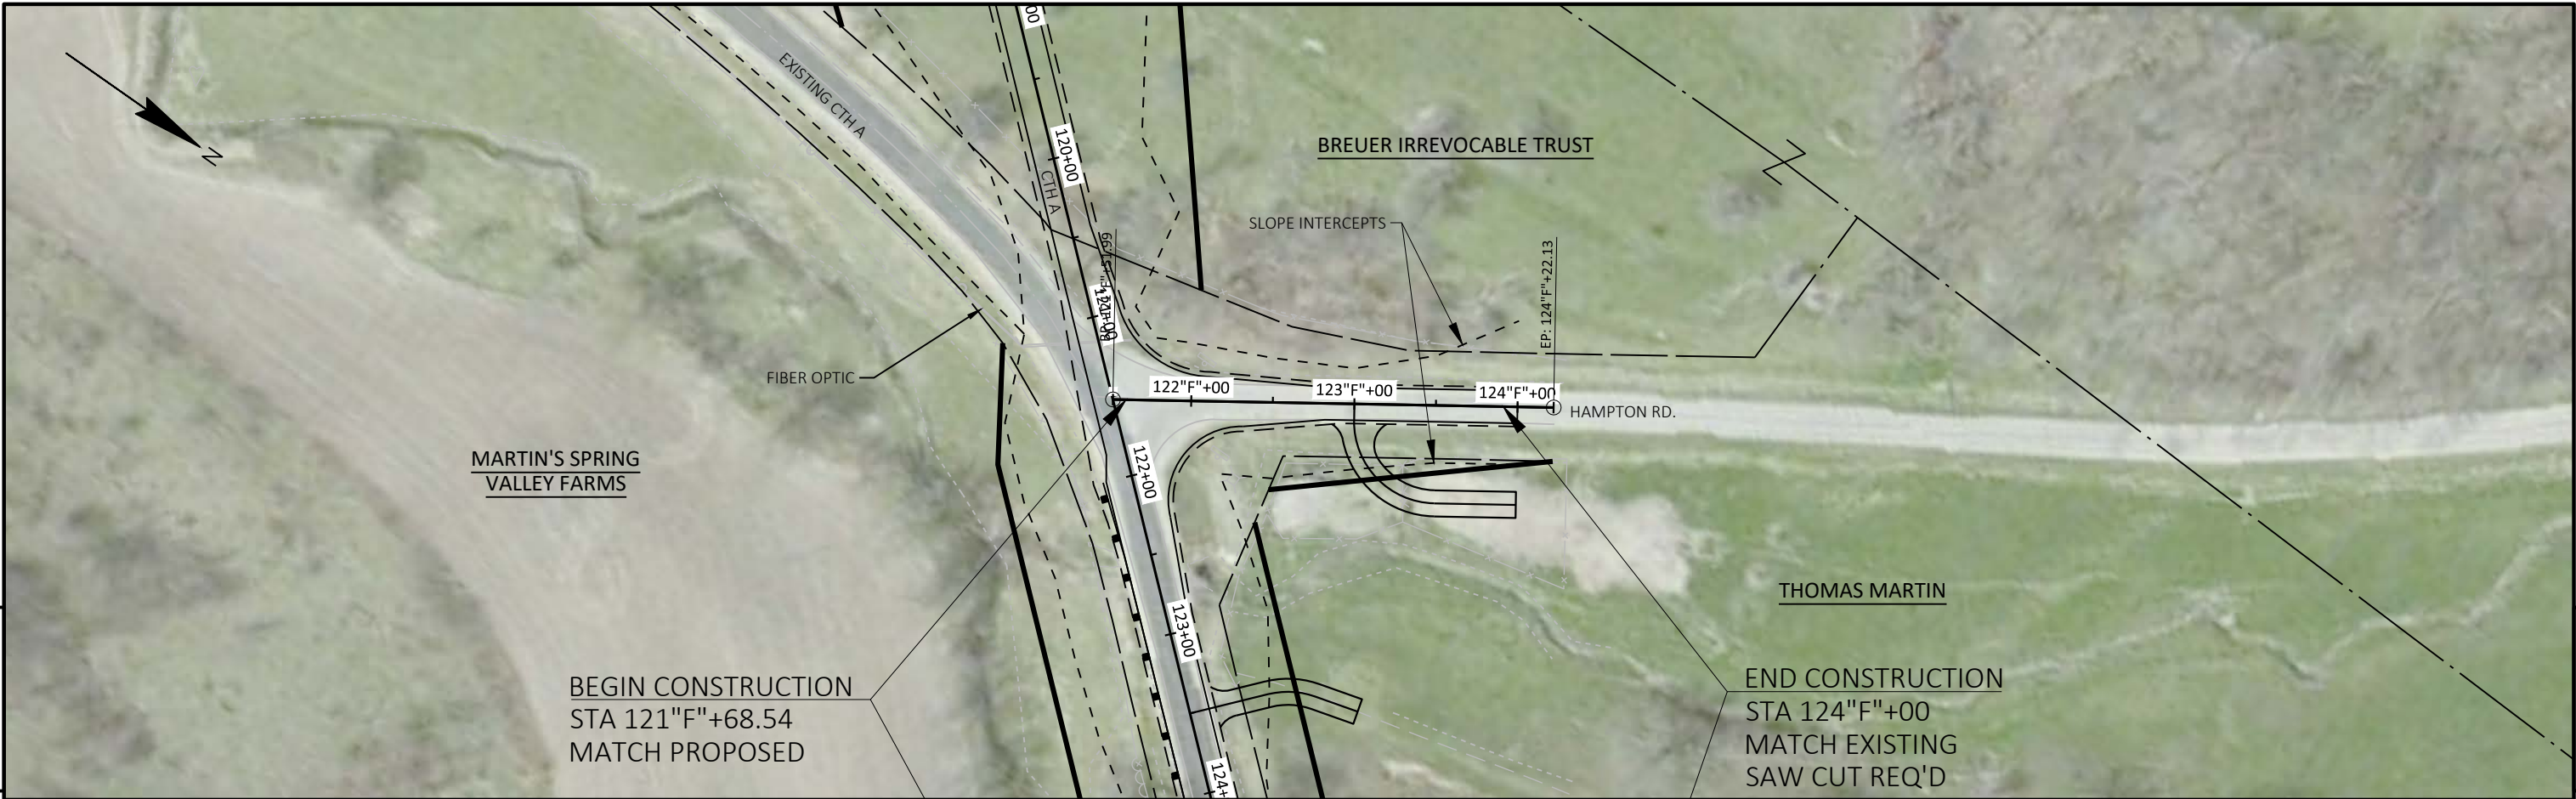

PROJECT NO:	5615-00-75	HWY:	CTH A	COUNTY:	GRANT	PLAN & PROFILE - HAMPTON RD (F LINE)	SHEET	5
-------------	------------	------	-------	---------	-------	--------------------------------------	-------	---

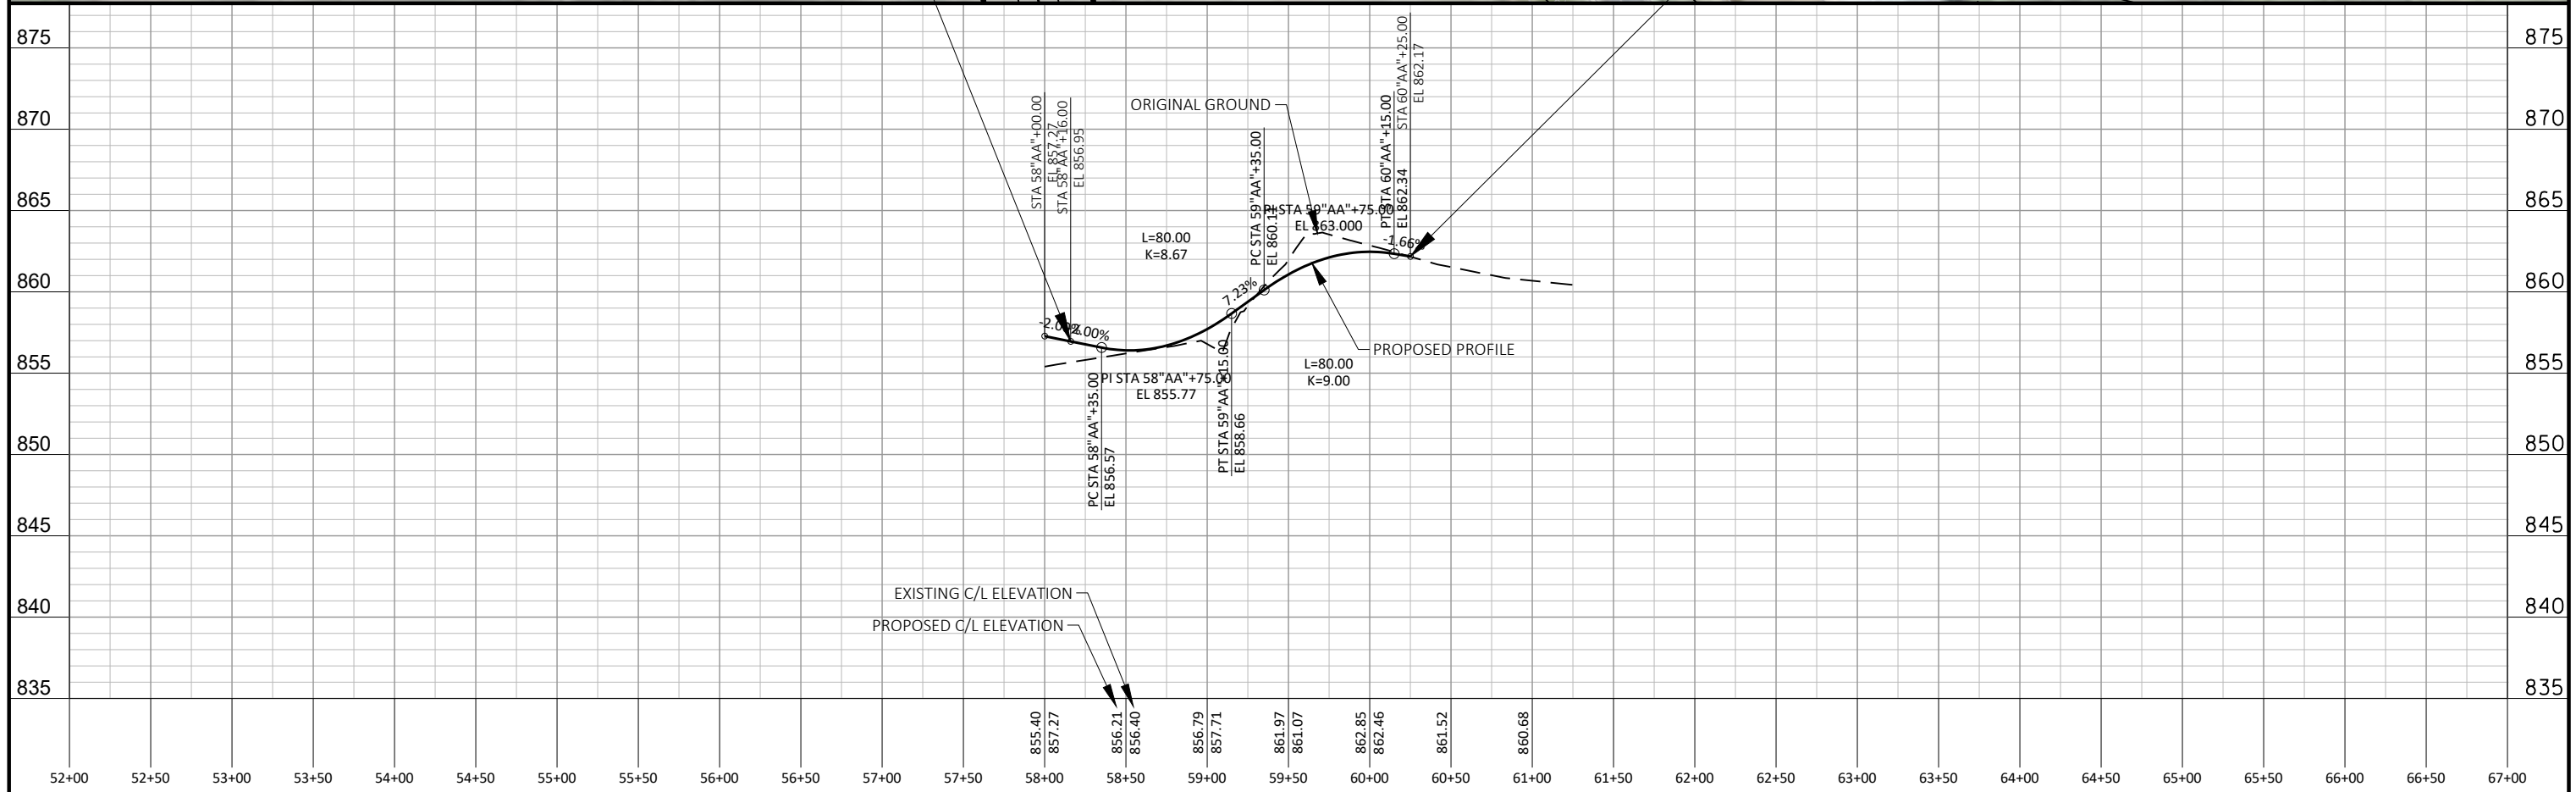

PROJECT NO: 5615-00-75	HWY: CTH A	COUNTY: GRANT	PLAN & PROFILE - LIMES DRIVEWAY (AA LINE)	SHEET	E
------------------------	------------	---------------	---	-------	---

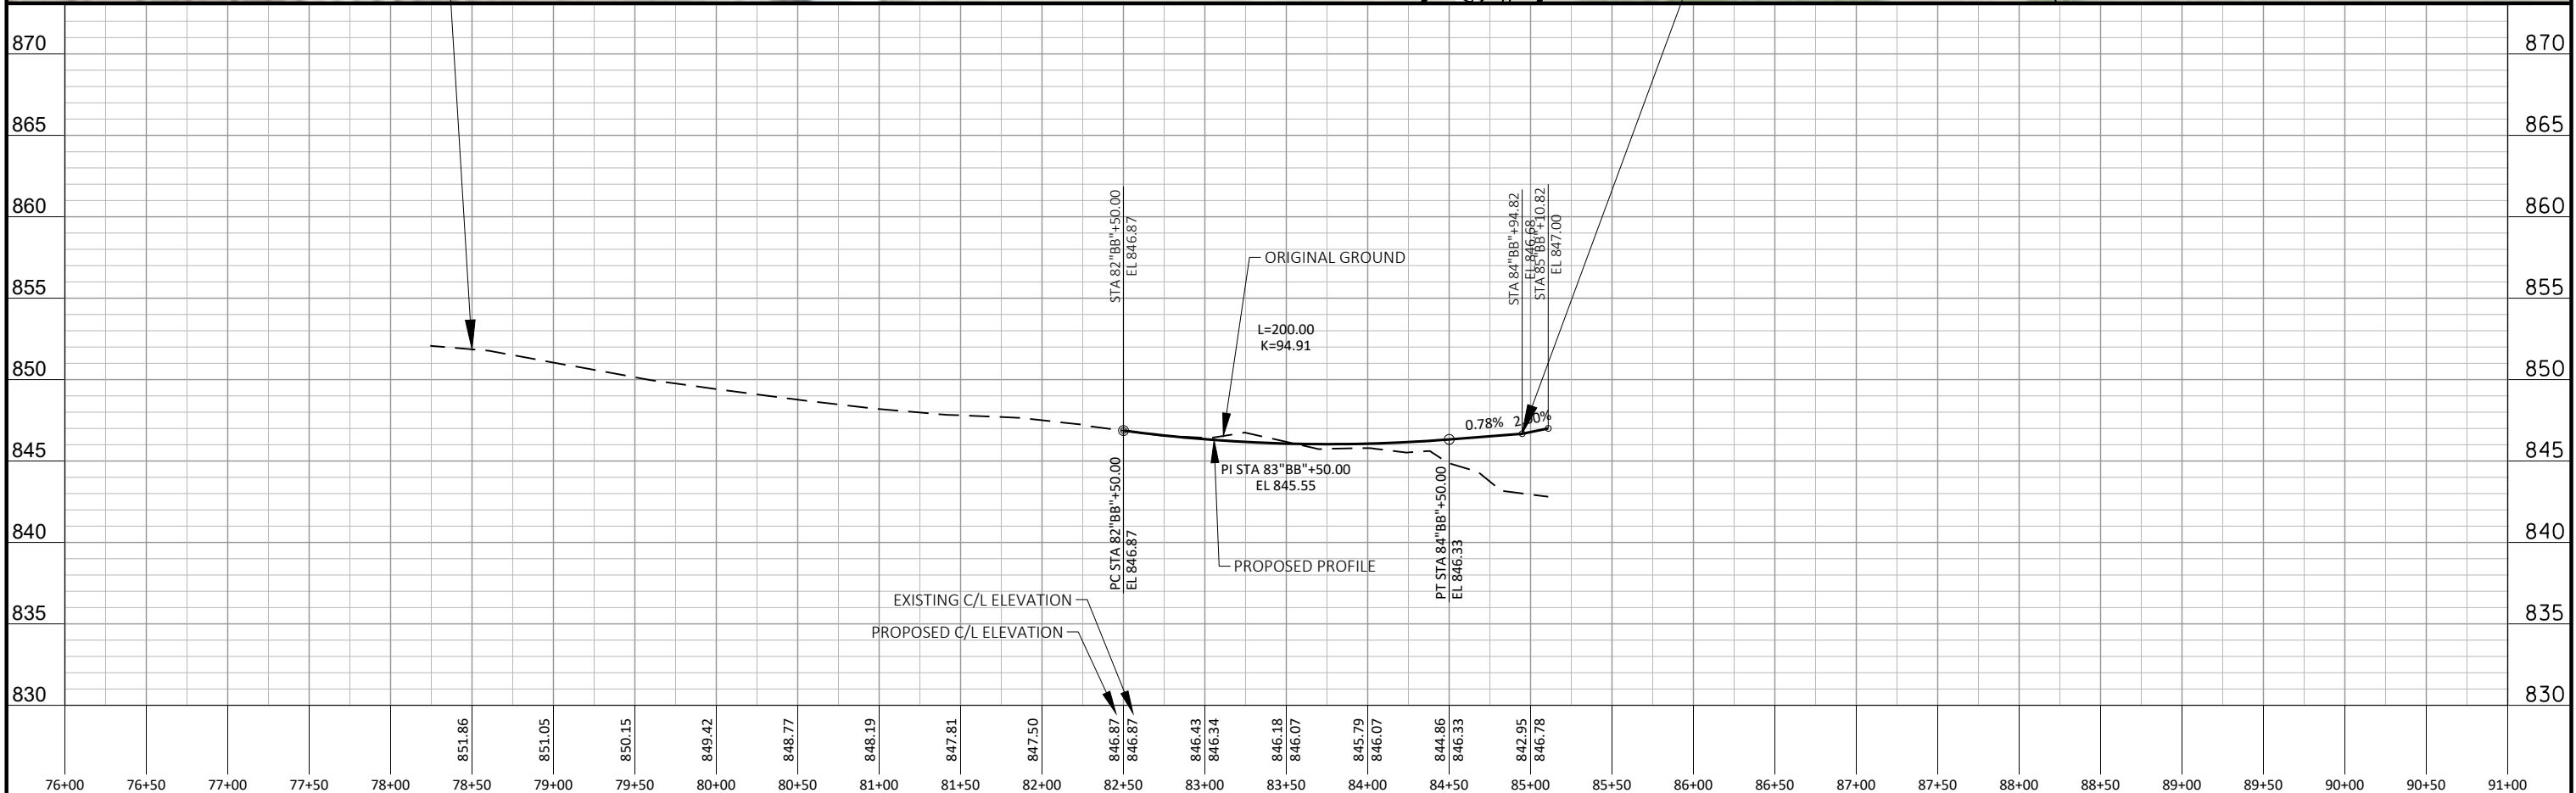

PROJECT NO:	5615-00-75	HWY:	CTH A	COUNTY:	GRANT	PLAN & PROFILE - LIVESTOCK EXCHANGE DRIVEWAY (BB LINE)	SHEET	E
-------------	------------	------	-------	---------	-------	--	-------	---